



BALIAN

ARCHITECTS
 515 S. FIGUEROA ST. STE 1970
 LOS ANGELES, CA 90071
 + 1.213.377.5500
 www.balianarchitects.com



SMOKY HOLLOW INDUSTRIES, LLC
 612 E. FRANKLIN AVENUE
 EL SEGUNDO, CA 90245
 CONTACT: MARK TELESZ
 OFFICE 310.616.5040

1475
 E EL SEGUNDO

STANDARD WORKS

EL SEGUNDO, CALIFORNIA

PARCEL A

© 2020 BALIAN ARCHITECTS. ALL RIGHTS RESERVED.
 ALL DRAWINGS, SPECIFICATIONS, IDEAS, PLANS, ARRANGEMENTS,
 CONCEPTS AND DESIGNS CONTAINED IN THIS PRESENTATION ARE
 AND SHALL REMAIN THE EXCLUSIVE PROPERTY OF BALIAN
 ARCHITECTS, INC., AND ARE PROTECTED BY INTELLECTUAL
 PROPERTY LAWS, INCLUDING WITHOUT LIMITATION, THE COPYRIGHT
 LAWS FOUND IN U.S. CODE TITLE 17. ANY UNAUTHORIZED USE,
 OTHER THAN FOR THE SPECIFIC PROJECT FOR WHICH THIS HAS BEEN
 PREPARED, COPYING, DISTRIBUTION, REPRODUCTION OR DISPLAY
 OF ANY PART OF THIS PRESENTATION, WITHOUT THE EXPRESS WRITTEN
 CONSENT OF BALIAN ARCHITECTS, CONSTITUTES INFRINGEMENT
 AND IS PUNISHABLE TO THE FULLEST EXTENT ALLOWABLE BY LAW.

INITIAL SUBMITTAL	-	12.19.2019
CBP SUBMITTAL	-	05.16.2020
REVISED SUBMITTAL	-	01.06.2021
CEQA SUBMITTAL	-	05.06.2021

PROJECT # 17.019
884 302 / 1475 E. El Segundo Blvd 1475 E. EL SEGUNDO - C1001-117

COVER

1475 EAST EL SEGUNDO BLVD
 EL SEGUNDO, CA 90245

01

EXECUTIVE SUMMARY

GENERAL OVERVIEW AND GRAND VISION

THE "STANDARD WORKS" PARCEL A PROJECT IS A 43,966 SF PARCEL BOUND BY EAST EL SEGUNDO BOULEVARD ON THE SOUTH AND KANSAS STREET ON THE EAST. PRESERVATION OF THE EXISTING 1950'S MID-CENTURY RED BRICK FACADE IS AN OBJECTIVE OF THE DESIGN AND THE SMOKY HOLLOW SPECIFIC PLAN. THE GRAND VISION OF THE DEVELOPMENT IS A DESIGN THAT ENHANCES THE EXISTING INDUSTRIAL AESTHETIC OF THE NEIGHBORHOOD BY PRESERVING FACADES AND UTILIZING SIMILAR INDUSTRIAL BUILDING MATERIALS AND TECHNIQUES TO CREATE A COHESIVE ARCHITECTURAL EXPRESSION BETWEEN THE EXISTING AND THE PROPOSED DEVELOPMENTS. THIS MIX OF UNIQUE OLD AND NEW ECLECTIC BUILDINGS IS ENTICING TO PROSPECTIVE CREATIVE AND KNOWLEDGE-BASED BUSINESSES ACROSS MANY INDUSTRIES. THE LIVELY AND PEDESTRIAN FRIENDLY CREATIVE ATMOSPHERE OF STANDARD WORKS WILL CONTRIBUTE TO THE ONGOING SMOKY HOLLOW TRANSFORMATION TO AN INCUBATOR DISTRICT AND MAJOR ECONOMIC FORCE IN THE CITY.

USE

THE CURRENT USES OF THE EXISTING STRUCTURE IS LIGHT INDUSTRIAL WITH ASSOCIATED ACCESSORY GENERAL OFFICE AND WAREHOUSE. THE USE OF THE EXISTING FLOOR AREA (LEVEL 01) WILL BE CONVERTED TO CREATIVE OFFICE. THE PROPOSED NEW FLOOR AREA SHALL BE A COMBINATION OF LIGHT INDUSTRIAL AND TECHNOLOGICAL USES INCLUDING R&D.

FLOOR AREA

THE PROJECT PROPOSES 44,604 SF IN ADDITION TO THE EXISTING 19,311 SF, FOR A TOTAL OF 63,915 SF. AT THE COMPLETION OF THE PROPOSED PROJECT THE SITE WILL HAVE A FLOOR AREA RATIO OF 1.5.

PARKING

THE COMPLETED PROJECT WILL CONTAIN APPROXIMATELY 42 ON GRADE PARKING SPACES AND UTILIZE IT'S REMAINING REQUIRED PARKING COUNT IN THE RECENTLY COMPLETED PARKING GARAGE.

MISCELLANEOUS

THE HOURS OF OPERATION FOR THE DEVELOPMENT ARE STANDARD BUSINESS HOURS FIVE DAYS A WEEK WITH OCCASIONAL WEEKEND HOURS.

THE EXISTING BRICK STRUCTURE OF 19,311 SF SHALL BE ENTIRELY PRESERVED AND REHABILITATED WITH LARGER OPENINGS FOR WINDOWS AND ACCESSIBLE ENTRANCES.

CONCLUSION

THE PROPOSED PROJECT DESIGN IS COMPATIBLE AND INTEGRATED WITH, AND NOT DETRIMENTAL TO, THE EXISTING DEVELOPMENT ON ADJACENT AND SURROUNDING NEIGHBORING PROPERTIES AND FURTHERMORE PAYS HOMAGE TO THE NEIGHBORHOOD'S INDUSTRIAL PAST AND ENCOURAGES LOOKING FORWARD TO THE FUTURE OF WHAT THE NEIGHBORHOOD WILL TRANSFORM INTO IN THE NEAR FUTURE.

TIER II COMMUNITY BENEFIT PLAN (CBP) PER SECTION 4.5.2 AND TABLE 4-1 OF SHSP:

1. BUILDING HEIGHT: REQUEST FOR UP TO 60 FEET
2. FLOOR AREA RATIO (FAR): REQUEST FOR FAR TO 1.5 (65,949 SF).

SHSP DEVELOPMENT STANDARDS AND ESMC SECTION 15-15:

1. OFF-SITE PARKING COVENANT FOR 123 PARKING SPACES "OFF-SITE" IN ADJACENT LOT PARKING STRUCTURE PER ESMC SECTION 15-15-3(H) AND SHSP DEVELOPMENT STANDARDS TABLE 2-2(H).

FLOOR AREA AND PARKING CALCULATIONS

PROJECT INFORMATION TABLE										
	PARCEL A - SOUTH SITE 1475 E. EL SEGUNDO BLVD APN: 4139-002-025		PARCEL C 1301 E. EL SEGUNDO BLVD APN: 4139-002-023		PARCEL B 1325 E. EL SEGUNDO BLVD		PARCEL D 136-142 OREGON STREET APN: 4139-002-056		PARCEL E - NORTH SITE 1320 - 1330 E. FRANKLIN AVE.	
GROSS LOT AREA (PRE DEDICATIONS)	43,966 SF		58,318 SF		189,066 SF		189,066 SF			
FLOOR AREA ALLOWED (1:1)	43,966 SF		58,318 SF							
USE	EXISTING	PROPOSED	EXISTING	PROPOSED	EXISTING	PROPOSED	EXISTING	PROPOSED	EXISTING	PROPOSED
INDUSTRIAL	12,064 SF		10,967 SF		19,398 SF		19,007 SF		10,428 SF	
GENERAL OFFICE	7,247 SF	18,780 SF	17,608 SF		8,206 SF		8,204 SF	23,244 SF	9,065 SF	19,226 SF
STORAGE		14,788 SF			2,064 SF			21,022 SF		15,381 SF
		7,187 SF						9,149 SF		7,318 SF
		15,984 SF						21,784 SF		15,052 SF
		7,176 SF						9,688 SF		7,318 SF
CAFE										766 SF
FLOOR AREA EXISTING	19,311 SF		28,575 SF		29,668 SF		27,211 SF		19,493 SF	124,258 SF
FLOOR AREA PROPOSED		63,915 SF						84,887 SF		65,061 SF
TOTAL FAR		1.45								0.95
PARKING										
REQUIRED	160		69*		69**		212***		163****	673
PROVIDED ON GRADE	42		69		40		44		38	233
ADDITIONAL SPACES REQUIRED	118		0		29		168		125	440
										398*****
										61*****
										15*****
BICYCLE PARKING										34
[(TOTAL FAR - 15,000 SF) / 400] * 0.05% + 4	10				2		13		10	35

* 1301 E. El Segundo - B0423-17 (69 Spaces Required)

** 1325 E. El Segundo - B0559-17 (69 Spaces Required)

*** 140 Oregon - EA-1233 and C0092-19 (212 Spaces Required) + 5 for Caretaker Units

**** 1320-1330 E. Franklin - EA-1282

***** 1310 E. Franklin - B0421-20 (Scope of work = 61 additional parking spaces on level 1 of the parking garage)

***** 1310 E. Franklin - B0182-18 (Scope of work = 398 Space 4 level parking garage)

***** 1310 E. Franklin - Field Change 1 to B0421-20 (Scope of work = 15 additional parking spaces on grade south of 140 Oregon)

A minimum of 4 spaces for buildings up to 15,000 square feet, plus a minimum of 5 percent of the required vehicle spaces for the portion above 15,000 square feet. Maximum of 25 spaces

BALIAN

ARCHITECTS

515 S. FIGUEROA ST. STE 1970
LOS ANGELES, CA 90071
+ 1.213.377.5500
www.balianarchitects.com



SMOKY HOLLOW INDUSTRIES, LLC
612 E. FRANKLIN AVENUE
EL SEGUNDO, CA 90245
CONTACT: MARK TELESZ
OFFICE 310.616.5040

1475
E EL SEGUNDO

© 2020, BALIAN ARCHITECTS. ALL RIGHTS RESERVED.
ALL DRAWINGS, SPECIFICATIONS, IDEAS, PLANS, ARRANGEMENTS,
CONCEPTS AND DESIGNS CONTAINED IN THIS PRESENTATION ARE
AND SHALL REMAIN THE EXCLUSIVE PROPERTY OF BALIAN
ARCHITECTS, INC., AND ARE PROTECTED BY INTELLECTUAL
PROPERTY LAWS, INCLUDING WITHOUT LIMITATION, THE COPYRIGHT
LAWS FOUND IN U.S. CODE TITLE 17. ANY UNAUTHORIZED USE,
OTHER THAN FOR THE SPECIFIC PROJECT FOR WHICH THIS HAS BEEN
PREPARED, COPYING, DISTRIBUTION, REPRODUCTION OR DISPLAY
OF ANY PART OF THIS PRESENTATION, WITHOUT THE EXPRESS WRITTEN
CONSENT OF BALIAN ARCHITECTS, CONSTITUTES INFRINGEMENT
AND IS PUNISHABLE TO THE FULLEST EXTENT ALLOWABLE BY LAW.

INITIAL SUBMITTAL - 12.19.2019
CBP SUBMITTAL - 05.16.2020
REVISED SUBMITTAL - 01.05.2021
CEQA SUBMITTAL - 05.06.2021

PROJECT # 17.019
BM 302/1475 E. El Segundo Blvd 1475 E. EL SEGUNDO - CLOUD.rvt

EXECUTIVE
DEVELOPMENT
SUMMARY



KANSAS ST.

BALIAN

ARCHITECTS

515 S. FIGUEROA ST. STE 1970
 LOS ANGELES, CA 90071
 + 1.213.377.5500
 www.balianarchitects.com



SMOKY HOLLOW INDUSTRIES, LLC
 612 E. FRANKLIN AVENUE
 EL SEGUNDO, CA 90245
 CONTACT: MARK TELESZ
 OFFICE 310.616.5040

1475
 E EL SEGUNDO

© 2020 BALIAN ARCHITECTS. ALL RIGHTS RESERVED.
 ALL DRAWINGS, SPECIFICATIONS, IDEAS, PLANS, ARRANGEMENTS,
 CONCEPTS AND DESIGNS CONTAINED IN THIS PRESENTATION ARE
 AND SHALL REMAIN THE EXCLUSIVE PROPERTY OF BALIAN
 ARCHITECTS, INC. AND ARE PROTECTED BY INTELLECTUAL
 PROPERTY LAWS, INCLUDING WITHOUT LIMITATION, THE COPYRIGHT
 LAWS FOUND IN U.S. CODE TITLE 17. ANY UNAUTHORIZED USE,
 OTHER THAN FOR THE SPECIFIC PROJECT FOR WHICH THIS HAS BEEN
 PREPARED, COPYING, DISTRIBUTION, REPRODUCTION OR DISPLAY
 OF ANY PART OF THIS PRESENTATION, WITHOUT THE EXPRESS WRITTEN
 CONSENT OF BALIAN ARCHITECTS, CONSTITUTES INFRINGEMENT
 AND IS PUNISHABLE TO THE FULLEST EXTENT ALLOWABLE BY LAW.

INITIAL SUBMITTAL	-	12.19.2019
CBP SUBMITTAL	-	05.16.2020
REVISED SUBMITTAL	-	01.05.2021
CEQA SUBMITTAL	-	05.05.2021

PROJECT # 17.019
884 302 / 1475 E. El Segundo Blvd 1475 E. EL SEGUNDO - C10017-117

PERSPECTIVE

03



E EL SEGUNDO BLVD.

BALIAN

ARCHITECTS

515 S. FIGUEROA ST. STE 1970
 LOS ANGELES, CA 90071
 + 1.213.377.5500
 www.balianarchitects.com



SMOKY HOLLOW INDUSTRIES, LLC
 612 E. FRANKLIN AVENUE
 EL SEGUNDO, CA 90245
 CONTACT: MARK TELESZ
 OFFICE 310.616.5040

1475
 E EL SEGUNDO

© 2020 BALIAN ARCHITECTS. ALL RIGHTS RESERVED.
 ALL DRAWINGS, SPECIFICATIONS, IDEAS, PLANS, ARRANGEMENTS,
 CONCEPTS AND DESIGNS CONTAINED IN THIS PRESENTATION ARE
 AND SHALL REMAIN THE EXCLUSIVE PROPERTY OF BALIAN
 ARCHITECTS, INC. AND ARE PROTECTED BY INTELLECTUAL
 PROPERTY LAWS, INCLUDING WITHOUT LIMITATION, THE COPYRIGHT
 LAWS FOUND IN U.S. CODE TITLE 17. ANY UNAUTHORIZED USE,
 OTHER THAN FOR THE SPECIFIC PROJECT FOR WHICH THIS HAS BEEN
 PREPARED, COPYING, DISTRIBUTION, REPRODUCTION OR DISPLAY
 OF ANY PART OF THIS PRESENTATION, WITHOUT THE EXPRESS WRITTEN
 CONSENT OF BALIAN ARCHITECTS, CONSTITUTES INFRINGEMENT
 AND IS PUNISHABLE TO THE FULLEST EXTENT ALLOWABLE BY LAW.

INITIAL SUBMITTAL	-	12.19.2019
CBP SUBMITTAL	-	05.16.2020
REVISED SUBMITTAL	-	01.05.2021
CEQA SUBMITTAL	-	05.05.2021

PROJECT # 17.019
884 302 / 1475 E. El Segundo Blvd 1475 E. EL SEGUNDO - C1007.rvt

PERSPECTIVE



BALIAN

ARCHITECTS

515 S. FIGUEROA ST. STE 1970
 LOS ANGELES, CA 90071
 + 1.213.377.5500
 www.balianarchitects.com



SMOKY HOLLOW INDUSTRIES, LLC
 612 E. FRANKLIN AVENUE
 EL SEGUNDO, CA 90245
 CONTACT: MARK TELESZ
 OFFICE 310.616.5040

1475
 E EL SEGUNDO

© 2020 BALIAN ARCHITECTS. ALL RIGHTS RESERVED.
 ALL DRAWINGS, SPECIFICATIONS, IDEAS, PLANS, ARRANGEMENTS,
 CONCEPTS AND DESIGNS CONTAINED IN THIS PRESENTATION ARE
 AND SHALL REMAIN THE EXCLUSIVE PROPERTY OF BALIAN
 ARCHITECTS, INC. AND ARE PROTECTED BY INTELLECTUAL
 PROPERTY LAWS, INCLUDING WITHOUT LIMITATION, THE COPYRIGHT
 LAWS FOUND IN U.S. CODE TITLE 17. ANY UNAUTHORIZED USE,
 OTHER THAN FOR THE SPECIFIC PROJECT FOR WHICH THIS HAS BEEN
 PREPARED, COPYING, DISTRIBUTION, REPRODUCTION OR DISPLAY
 OF ANY PART OF THIS PRESENTATION, WITHOUT THE EXPRESS WRITTEN
 CONSENT OF BALIAN ARCHITECTS, CONSTITUTES INFRINGEMENT
 AND IS PUNISHABLE TO THE FULLEST EXTENT ALLOWABLE BY LAW.

INITIAL SUBMITTAL	-	12.19.2019
CBP SUBMITTAL	-	05.16.2020
REVISED SUBMITTAL	-	01.05.2021
CEQA SUBMITTAL	-	05.05.2021

PROJECT # 17.019
884 302 / 1475 E. El Segundo Blvd 1475 E. EL SEGUNDO - C10017-01

PERSPECTIVE

05



BALIAN

ARCHITECTS
 515 S. FIGUEROA ST. STE 1970
 LOS ANGELES, CA 90071
 + 1.213.377.5500
 www.balianarchitects.com



SMOKY HOLLOW INDUSTRIES, LLC
 612 E. FRANKLIN AVENUE
 EL SEGUNDO, CA 90245
 CONTACT: MARK TELESZ
 OFFICE 310.616.5040

1475
 E EL SEGUNDO

© 2020 BALIAN ARCHITECTS. ALL RIGHTS RESERVED.
 ALL DRAWINGS, SPECIFICATIONS, IDEAS, PLANS, ARRANGEMENTS,
 CONCEPTS AND DESIGNS CONTAINED IN THIS PRESENTATION ARE
 AND SHALL REMAIN THE EXCLUSIVE PROPERTY OF BALIAN
 ARCHITECTS, INC. AND ARE PROTECTED BY INTELLECTUAL
 PROPERTY LAWS, INCLUDING WITHOUT LIMITATION, THE COPYRIGHT
 LAWS FOUND IN U.S. CODE TITLE 17. ANY UNAUTHORIZED USE,
 OTHER THAN FOR THE SPECIFIC PROJECT FOR WHICH THIS HAS BEEN
 PREPARED, COPYING, DISTRIBUTION, REPRODUCTION OR DISPLAY
 OF ANY PART OF THIS PRESENTATION, WITHOUT THE EXPRESS WRITTEN
 CONSENT OF BALIAN ARCHITECTS, CONSTITUTES INFRINGEMENT
 AND IS PUNISHABLE TO THE FULLEST EXTENT ALLOWABLE BY LAW.

INITIAL SUBMITTAL	-	12.19.2019
CBP SUBMITTAL	-	05.16.2020
REVISED SUBMITTAL	-	01.06.2021
CEQA SUBMITTAL	-	05.06.2021

PROJECT # 17.019
884 302 / 1475 E. El Segundo Blvd 1475 E. EL SEGUNDO - C10017.rvt

PERSPECTIVE



BALIAN

ARCHITECTS

515 S. FIGUEROA ST. STE 1970
 LOS ANGELES, CA 90071
 + 1.213.377.5500
 www.balianarchitects.com



SMOKY HOLLOW INDUSTRIES, LLC
 612 E. FRANKLIN AVENUE
 EL SEGUNDO, CA 90245
 CONTACT: MARK TELESZ
 OFFICE 310.616.5040

**1475
 E EL SEGUNDO**

© 2020 BALIAN ARCHITECTS. ALL RIGHTS RESERVED.
 ALL DRAWINGS, SPECIFICATIONS, IDEAS, PLANS, ARRANGEMENTS,
 CONCEPTS AND DESIGNS CONTAINED IN THIS PRESENTATION ARE
 AND SHALL REMAIN THE EXCLUSIVE PROPERTY OF BALIAN
 ARCHITECTS, INC. AND ARE PROTECTED BY INTELLECTUAL
 PROPERTY LAWS, INCLUDING WITHOUT LIMITATION, THE COPYRIGHT
 LAWS FOUND IN U.S. CODE TITLE 17. ANY UNAUTHORIZED USE,
 OTHER THAN FOR THE SPECIFIC PROJECT FOR WHICH THIS HAS BEEN
 PREPARED, COPYING, DISTRIBUTION, REPRODUCTION OR DISPLAY
 OF ANY PART OF THIS PRESENTATION, WITHOUT THE EXPRESS WRITTEN
 CONSENT OF BALIAN ARCHITECTS, CONSTITUTES INFRINGEMENT
 AND IS PUNISHABLE TO THE FULLEST EXTENT ALLOWABLE BY LAW.

INITIAL SUBMITTAL	-	12.19.2019
CBP SUBMITTAL	-	05.16.2020
REVISED SUBMITTAL	-	01.05.2021
CEQA SUBMITTAL	-	05.05.2021

PROJECT # 17.019
884 302 / 1475 E. El Segundo Blvd 1475 E. EL SEGUNDO - C10017-111

PERSPECTIVE



BALIAN

ARCHITECTS
 515 S. FIGUEROA ST. STE 1970
 LOS ANGELES, CA 90071
 + 1.213.377.5500
 www.balianarchitects.com



SMOKY HOLLOW INDUSTRIES, LLC
 612 E. FRANKLIN AVENUE
 EL SEGUNDO, CA 90245
 CONTACT: MARK TELESZ
 OFFICE 310.616.5040

1475
 E EL SEGUNDO

© 2020 BALIAN ARCHITECTS. ALL RIGHTS RESERVED.
 ALL DRAWINGS, SPECIFICATIONS, IDEAS, PLANS, ARRANGEMENTS,
 CONCEPTS AND DESIGNS CONTAINED IN THIS PRESENTATION ARE
 AND SHALL REMAIN THE EXCLUSIVE PROPERTY OF BALIAN
 ARCHITECTS, INC. AND ARE PROTECTED BY INTELLECTUAL
 PROPERTY LAWS, INCLUDING WITHOUT LIMITATION, THE COPYRIGHT
 LAWS FOUND IN U.S. CODE TITLE 17. ANY UNAUTHORIZED USE,
 OTHER THAN FOR THE SPECIFIC PROJECT FOR WHICH THIS HAS BEEN
 PREPARED, COPYING, DISTRIBUTION, REPRODUCTION OR DISPLAY
 OF ANY PART OF THIS PRESENTATION, WITHOUT THE EXPRESS WRITTEN
 CONSENT OF BALIAN ARCHITECTS, CONSTITUTES INFRINGEMENT
 AND IS PUNISHABLE TO THE FULLEST EXTENT ALLOWABLE BY LAW.

INITIAL SUBMITTAL	-	12.19.2019
CBP SUBMITTAL	-	05.16.2020
REVISED SUBMITTAL	-	01.05.2021
CEQA SUBMITTAL	-	05.05.2021

PROJECT # 17.019
884 302 / 1475 E. El Segundo Blvd 1475 E. EL SEGUNDO - C1007.rvt

PERSPECTIVE



BALIAN

ARCHITECTS

515 S. FIGUEROA ST. STE 1970
 LOS ANGELES, CA 90071
 + 1.213.377.5500
 www.balianarchitects.com



SMOKY HOLLOW INDUSTRIES, LLC
 612 E. FRANKLIN AVENUE
 EL SEGUNDO, CA 90245
 CONTACT: MARK TELESZ
 OFFICE 310.616.5040

1475
 E EL SEGUNDO

© 2020 BALIAN ARCHITECTS. ALL RIGHTS RESERVED.
 ALL DRAWINGS, SPECIFICATIONS, IDEAS, PLANS, ARRANGEMENTS,
 CONCEPTS AND DESIGNS CONTAINED IN THIS PRESENTATION ARE
 AND SHALL REMAIN THE EXCLUSIVE PROPERTY OF BALIAN
 ARCHITECTS, INC. AND ARE PROTECTED BY INTELLECTUAL
 PROPERTY LAWS, INCLUDING WITHOUT LIMITATION, THE COPYRIGHT
 LAWS FOUND IN U.S. CODE TITLE 17. ANY UNAUTHORIZED USE,
 OTHER THAN FOR THE SPECIFIC PROJECT FOR WHICH THIS HAS BEEN
 PREPARED, COPYING, DISTRIBUTION, REPRODUCTION OR DISPLAY
 OF ANY PART OF THIS PRESENTATION, WITHOUT THE EXPRESS WRITTEN
 CONSENT OF BALIAN ARCHITECTS, CONSTITUTES INFRINGEMENT
 AND IS PUNISHABLE TO THE FULLEST EXTENT ALLOWABLE BY LAW.

INITIAL SUBMITTAL	-	12.19.2019
CBP SUBMITTAL	-	05.16.2020
REVISED SUBMITTAL	-	01.05.2021
CEQA SUBMITTAL	-	05.05.2021

PROJECT # 17.019
884 302 / 1475 E. El Segundo Blvd 1475 E. EL SEGUNDO - C10017-111

KANSAS ST.

PERSPECTIVE

ZONING ANALYSIS

(SHSP TABLE 2-3) C. LOT STANDARDS

	REQUIRED	PROVIDED
1. MINIMUM LOT AREA	11,200 SF	43,966 SF
2. MINIMUM LOT FRONTAGE	50'	198' - 9 1/4"


(SHSP TABLE 2-3) D. BUILDING DESIGN STANDARDS

	REQUIRED	PROVIDED
1. BUILDING ORIENTATION FRANKLIN AVENUE	LOTS ADJOINING FRANKLIN AVENUE SHALL PROVIDE A MINIMUM OF ONE PRIMARY ENTRY FACING FRANKLIN AVENUE. PRIMARY ENTRY DOORS SHALL BE VISIBLE AND ACCESSIBLE FROM THE PUBLIC SIDEWALK	N/A
2. BUILDING TRANSPARENCY: FRANKLIN AVENUE FRONTAGE	FOR NEW BUILDINGS OR NEW ADDITIONS FRONTING FRANKLIN AVENUE, A MINIMUM 15% FACADE TRANSPARENCY SHALL BE PROVIDED AT THE GROUND LEVEL OR FIRST 12 FEET OF HEIGHT ABOVE GRADE, WHICHEVER IS LESS, THROUGH THE UTILIZATION OF WINDOWS, ENTRIES, OR SIMILAR OPENINGS.	N/A

(SHSP TABLE 2-3) E. SETBACK STANDARDS

	REQUIRED	PROVIDED
1. FRONT YARD	NONE	3' - 2 1/2"
2. SIDE YARD (WESTERLY)	NONE	18' - 11 3/4"
3. REAR YARD (NORTHERLY)	NONE	77' - 11 3/4"
4. SIDE YARD (KANSAS ST)	NONE	0' - 0" (TO FACE OF CURB)
5. ADJOINING ALLEY	MIN. 10'	N/A
6. ALL STRUCTURES	COMPLY WITH CORNER, DRIVEWAY, & ALLEY VISIBILITY REQUIREMENTS IN ESMC SECTIONS 15-2-6 (CORNER CLEARANCE) & 15-2-11 DRIVEWAY VISIBILITY).	EXISTING NON-CONFORMING


(SHSP TABLE 2-4) F. OPEN SPACE & LANDSCAPING STANDARDS

	REQUIRED	PROVIDED
1. OPEN SPACE, 10% OF LOT, REQUIRED OPEN SPACE MAY BE PROVIDED ON BUILDING ROOFTOPS; HOWEVER, AT LEAST 50% OF REQUIRED OPEN SPACE SHALL HAVE DIRECT ACCESS FROM THE EXISTING GROUND ELEVATION.	43,969 x 0.1 = 4,397 SF 50% = 2,199 SF	1. LANDSCAPING AT GRADE = 3,120 2. VERTICAL LANDSCAPING = 480 3. ROOFTOP OPEN SPACE = 4,765 4. ROOFTOP LANDSCAPING = 2,043 TOTAL = 10,408 SF
2. SURFACE PARKING LOT LANDSCAPING. ON SITES LARGER THAN 22,400 SF, A MINIMUM OF 1 TREE SHALL BE PROVIDED ON SITE FOR EVERY 4 AT-GRADE, OPEN-TO-THE-SKY SURFACE PARKING SPACES	18 SURFACE PARKING SPACES / 4 = 5	5 PROVIDED 
3. IRRIGATION	ALL LANDSCAPED AREAS, INCLUDING TREES AT SURFACE PARKING LOTS, SHALL BE PROVIDED WITH APPROPRIATE PERMANENT WATERING FACILITIES.	IRRIGATION SHALL BE PROVIDED AS A DEFERRED SUBMITTAL

JURISDICTION:	CITY OF EL SEGUNDO, COUNTY OF LOS ANGELES, STATE OF CALIFORNIA
SPECIFIC PLAN:	SMOKY HOLLOW SPECIFIC PLAN
ZONING:	SH-E (SMOKY HOLLOW EAST)
PREVIOUS USE:	LIGHT INDUSTRIAL
PROPOSED USE:	GENERAL OFFICE / LIGHT INDUSTRIAL / RESEARCH & DEVELOPMENT
OCCUPANCY CLASS:	B (GENERAL OFFICE, R&D)
CHANGE OF USE:	YES (EXISTING FLOOR AREA)

ZONING MAP

Figure 2-1: Zoning Districts

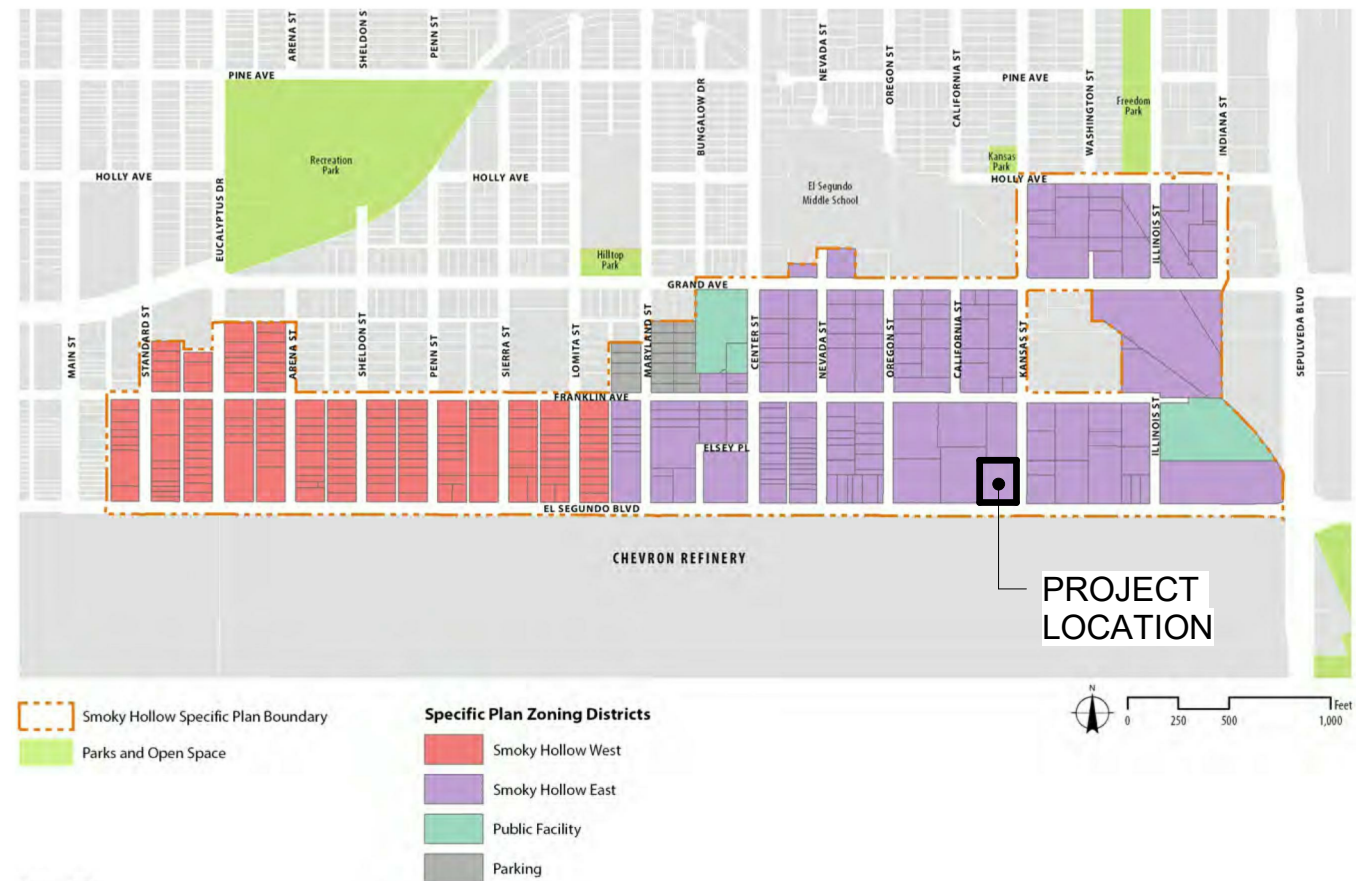

(SHSP TABLE 2-2) A. ALLOWABLE GROSS FLOOR AREA

	ALLOWED	PROVIDED
BASE ALLOWED:	1.0 = 43,966 x 1.0 = 43,966 SF	65,949 (1.5 FAR)

B. HEIGHT STANDARDS

	ALLOWED	PROVIDED
BASE ZONING	35'-0"	59'-6"
COMMUNITY BENEFITS TIER II	ADDITIONAL 24'-6" = 59'-6"	
HEIGHT EXCEPTIONS	ELEVATOR SHAFT HOUSING IS EXEMPT FROM HEIGHT REQUIREMENTS	
PARAPET HEIGHT	MAY EXCEED MAXIMUM BUILDING HEIGHT BY 5'-0"	

BALIAN

ARCHITECTS
515 S. FIGUEROA ST. STE 1970
LOS ANGELES, CA 90071
+ 1.213.377.5500
www.balianarchitects.com



SMOKY HOLLOW INDUSTRIES, LLC
612 E. FRANKLIN AVENUE
EL SEGUNDO, CA 90245
CONTACT: MARK TELESZ
OFFICE 310.616.5040

1475
E EL SEGUNDO

© 2020, BALIAN ARCHITECTS. ALL RIGHTS RESERVED. ALL DRAWINGS, SPECIFICATIONS, IDEAS, PLANS, ARRANGINGS, CONCEPTS AND DESIGNS CONTAINED IN THIS PRESENTATION ARE AND SHALL REMAIN THE EXCLUSIVE PROPERTY OF BALIAN ARCHITECTS, INC., AND ARE PROTECTED BY INTELLECTUAL PROPERTY LAWS, INCLUDING WITHOUT LIMITATION, THE COPYRIGHT LAWS FOUND IN U.S. CODE TITLE 17. ANY UNAUTHORIZED USE, OTHER THAN FOR THE SPECIFIC PROJECT FOR WHICH THIS HAS BEEN PREPARED, COPYING, DISTRIBUTION, REPRODUCTION OR DISPLAY OF ANY PART OF THIS PRESENTATION, WITHOUT THE EXPRESS WRITTEN CONSENT OF BALIAN ARCHITECTS, CONSTITUTES INFRINGEMENT AND IS PUNISHABLE TO THE FULLEST EXTENT ALLOWABLE BY LAW.


INITIAL SUBMITTAL - 12.19.2019
CBP SUBMITTAL - 05.16.2020
REVISED SUBMITTAL - 01.05.2021
CEQA SUBMITTAL - 05.05.2021

PROJECT # 17.019
BM 302/1475 E. El Segundo Blvd 1475 E. EL SEGUNDO - CLOUD.rvt

SMOKY HOLLOW SPECIFIC PLAN ZONING ANALYSIS

ZONING ANALYSIS

(SHSP TABLE 2-6) H. PRIVATE PARKING STANDARDS

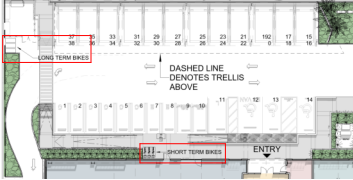	REQUIRED	PROVIDED
1. NEW CONSTRUCTION & CHANGE OF OCCUPANCY	(2.5 / 1,000 GROSS SF) CHANGE OF USE: 19,311 SF / 400 = 48 SPACES	165 SPACES NOTE: ALSO SEE PARKING ANALYSIS CHART ON PAGE 2 FOR EXISTING PARKING REQUIREMENTS FOR UNIFIED SITE DEVELOPMENT
2. ADDITIONS TO BUILDINGS	(2.5 / 1,000 GROSS SF) NEW CONSTRUCTION: 46,638 SF 19,311+46,638/ 400 = 116	
SUB-TOTAL REQUIRED	48 + 116 = 165 SPACES	
3. TANDEM PARKING	TANDEM SPACES SHALL HAVE A MAXIMUM LENGTH OF 40 FEET (PARKING FOR 2 VEHICLES MAXIMUM).	24 PROVIDED
4. BICYCLE PARKING	CONSISTENT WITH SECTION 5.106.4 OF THE 2019 CALIFORNIA GREEN BUILDING STANDARDS CODE: NEW PROJECTS ANTICIPATED TO GENERATE VISITOR TRAFFIC SHALL PROVIDE ONE 2-BIKE CAPACITY RACK FOR 5% OF NEW VISITOR MOTORIZED VEHICLE PARKING SPACES BEING ADDED, WITH A MINIMUM OF ONE 2-BIKE CAPACITY RACK. ADDITIONS OR ALTERATIONS THAT ADD 9 OR FEWER VISITOR VEHICLE PARKING SPACES ARE EXCLUDED. NEW BUILDINGS WITH 10 OR MORE TENANT-OCCUPANTS OR ADDITIONS OR ALTERATIONS THAT ADD 10 OR MORE TENANT VEHICLE PARKING SPACES SHALL PROVIDE SECURE BICYCLE PARKING FOR 5% OF THE TENANT VEHICLE PARKING SPACES BEING ADDED, WITH A MINIMUM OF ONE SECURE BICYCLE PARKING SPACE. ACCEPTABLE PARKING FACILITIES SHALL BE CONVENIENT FROM THE STREET AND SHALL MEET ONE OF THE FOLLOWING: A. COVERED, LOCKABLE ENCLOSURES WITH PERMANENTLY ANCHORED RACKS FOR BICYCLES; B. LOCKABLE BICYCLE ROOMS WITH PERMANENTLY ANCHORED RACKS; OR C. LOCKABLE, PERMANENTLY ANCHORED BICYCLE LOCKERS.	THE PROPOSED PROJECT HEREIN PROPOSES 42 NEW PARKING SPACES 42X.05 = 3 SHORT TERM AND 2 LONG TERM PARKING SPACES. SEE LEVEL 01 PLAN  THE PROJECT ALSO REQUIRES 127 SPACES IN THE RECENTLY COMPLETED PARKING GARAGE (B0182-18). THIS GARAGE INCLUDES 398 PARKING SPACES SHARED BETWEEN SEVERAL BUILDINGS. THIS PERMIT INCLUDED SHORT TERM AND LONG TERM BICYCLE PARKING AS REQUIRED BY CGC WHICH IS ALSO 5%. THEREFORE, ALL REQUIRED PARKING SPACES INCLUDE ASSOCIATED SHORT TERM AND LONG TERM BICYCLE PARKING.
5. OTHER PARKING AREA DEVELOPMENT STANDARDS	REFER TO ESMC SECTION 15-15-1 THROUGH 15-15-5.	PROVIDED

(SHSP TABLE 2-5) G. ACCESS, LOADING AND TRASH STANDARDS

	REQUIRED	PROVIDED
1. VEHICULAR ACCESS	A. LOTS ADJOINING AN ALLEY ARE PROHIBITED FROM PROVIDING CURB CUTS ALONG STREET FRONTAGES. B. FOR LOTS NOT ADJOINING AN ALLEY, A MAXIMUM OF 1 CURB CUT IS ALLOWED FOR EACH 150 FT OF LOT FRONTAGE ALONG A PUBLIC STREET. C. NEW CURB CUTS ALONG FRANKLIN AVENUE ARE PROHIBITED. D. CURB CUTS SHALL NOT BE MORE THAN 25 FT IN WIDTH EXCEPT WHERE REQUIRED BY THE CITY TO BE LARGER FOR SAFETY PURPOSES.	N/A PROVIDED, SEE SITE PLAN N/A EXISTING NON CONFORMING
2. LOADING	A. NOT REQUIRED IF GROSS BUILDING AREA < 50,000 SF. B. REQUIRED IF GROSS BUILDING AREA ≥ 50,000 SF AND/OR REQUIRED FOR THE FOLLOWING USES WHEN THE USE EXCEEDS 2,500 SF IN SIZE: RESTAURANT OR OTHER FOOD SALES AND SERVICE. C. ON-SITE LOADING AREAS SHALL BE AT LEAST 18 FT LONG AND 10 FT WIDE. FOR LOTS ADJOINING AN ALLEY, LOADING AREAS SHALL ADJOIN OR HAVE ACCESS FROM THE ALLEY. LOADING SPACES MAY ENCROACH INTO ANY REQUIRED ALLEY SETBACK.	SEE B BELOW PROVIDED, SEE LEVEL 01 PROVIDED, SEE LEVEL 01
3. REFUSE COLLECTION	A. REFUSE COLLECTION SERVICE SHALL BE CONTRACTED WITH AN APPROVED LOCAL SERVICE PROVIDER. REFUSE COLLECTION AREAS SHALL BE SCREENED PER ESMC SECTION 15-2-8 D. B. ON LOTS ADJOINING AN ALLEY, REFUSE COLLECTION STORAGE AREAS SHALL BE ORIENTED TO AND ACCESSED FROM THE ALLEY.	FULLY SCREENED 200 SF TRASH & RECYCLING AREA BEING CONSTRUCTED AT THE NORTHWEST CORNER OF THE GROUND FLOOR N/A (NO ALLEY)

BALIAN

ARCHITECTS
 515 S. FIGUEROA ST. STE 1970
 LOS ANGELES, CA 90071
 + 1.213.377.5500
 www.balianarchitects.com



SMOKY HOLLOW INDUSTRIES, LLC
 612 E. FRANKLIN AVENUE
 EL SEGUNDO, CA 90245
 CONTACT: MARK TELESZ
 OFFICE 310.616.5040


**1475
E EL SEGUNDO**

© 2020, BALIAN ARCHITECTS. ALL RIGHTS RESERVED.
 ALL DRAWINGS, SPECIFICATIONS, IDEAS, PLANS, ARRANGEMENTS, CONCEPTS AND DESIGNS CONTAINED IN THIS PRESENTATION ARE AND SHALL REMAIN THE EXCLUSIVE PROPERTY OF BALIAN ARCHITECTS, INC. AND ARE PROTECTED BY INTELLECTUAL PROPERTY LAWS, INCLUDING WITHOUT LIMITATION, THE COPYRIGHT LAWS FOUND IN U.S. CODE TITLE 17. ANY UNAUTHORIZED USE, OTHER THAN FOR THE SPECIFIC PROJECT FOR WHICH THIS HAS BEEN PREPARED, COPYING, DISTRIBUTION, REPRODUCTION OR DISPLAY OF ANY PART OF THIS PRESENTATION, WITHOUT THE EXPRESS WRITTEN CONSENT OF BALIAN ARCHITECTS, CONSTITUTES INFRINGEMENT AND IS PUNISHABLE TO THE FULLEST EXTENT ALLOWABLE BY LAW.

INITIAL SUBMITTAL	- 12.19.2019
CBP SUBMITTAL	- 05.16.2020
REVISED SUBMITTAL	- 01.05.2021
CEQA SUBMITTAL	- 05.05.2021

PROJECT # 17.019
BM 302/1475 E El Segundo Blvd 1475 E El Segundo - CLOUD.rvt

**SMOKY
HOLLOW
SPECIFIC
PLAN ZONING
ANALYSIS**

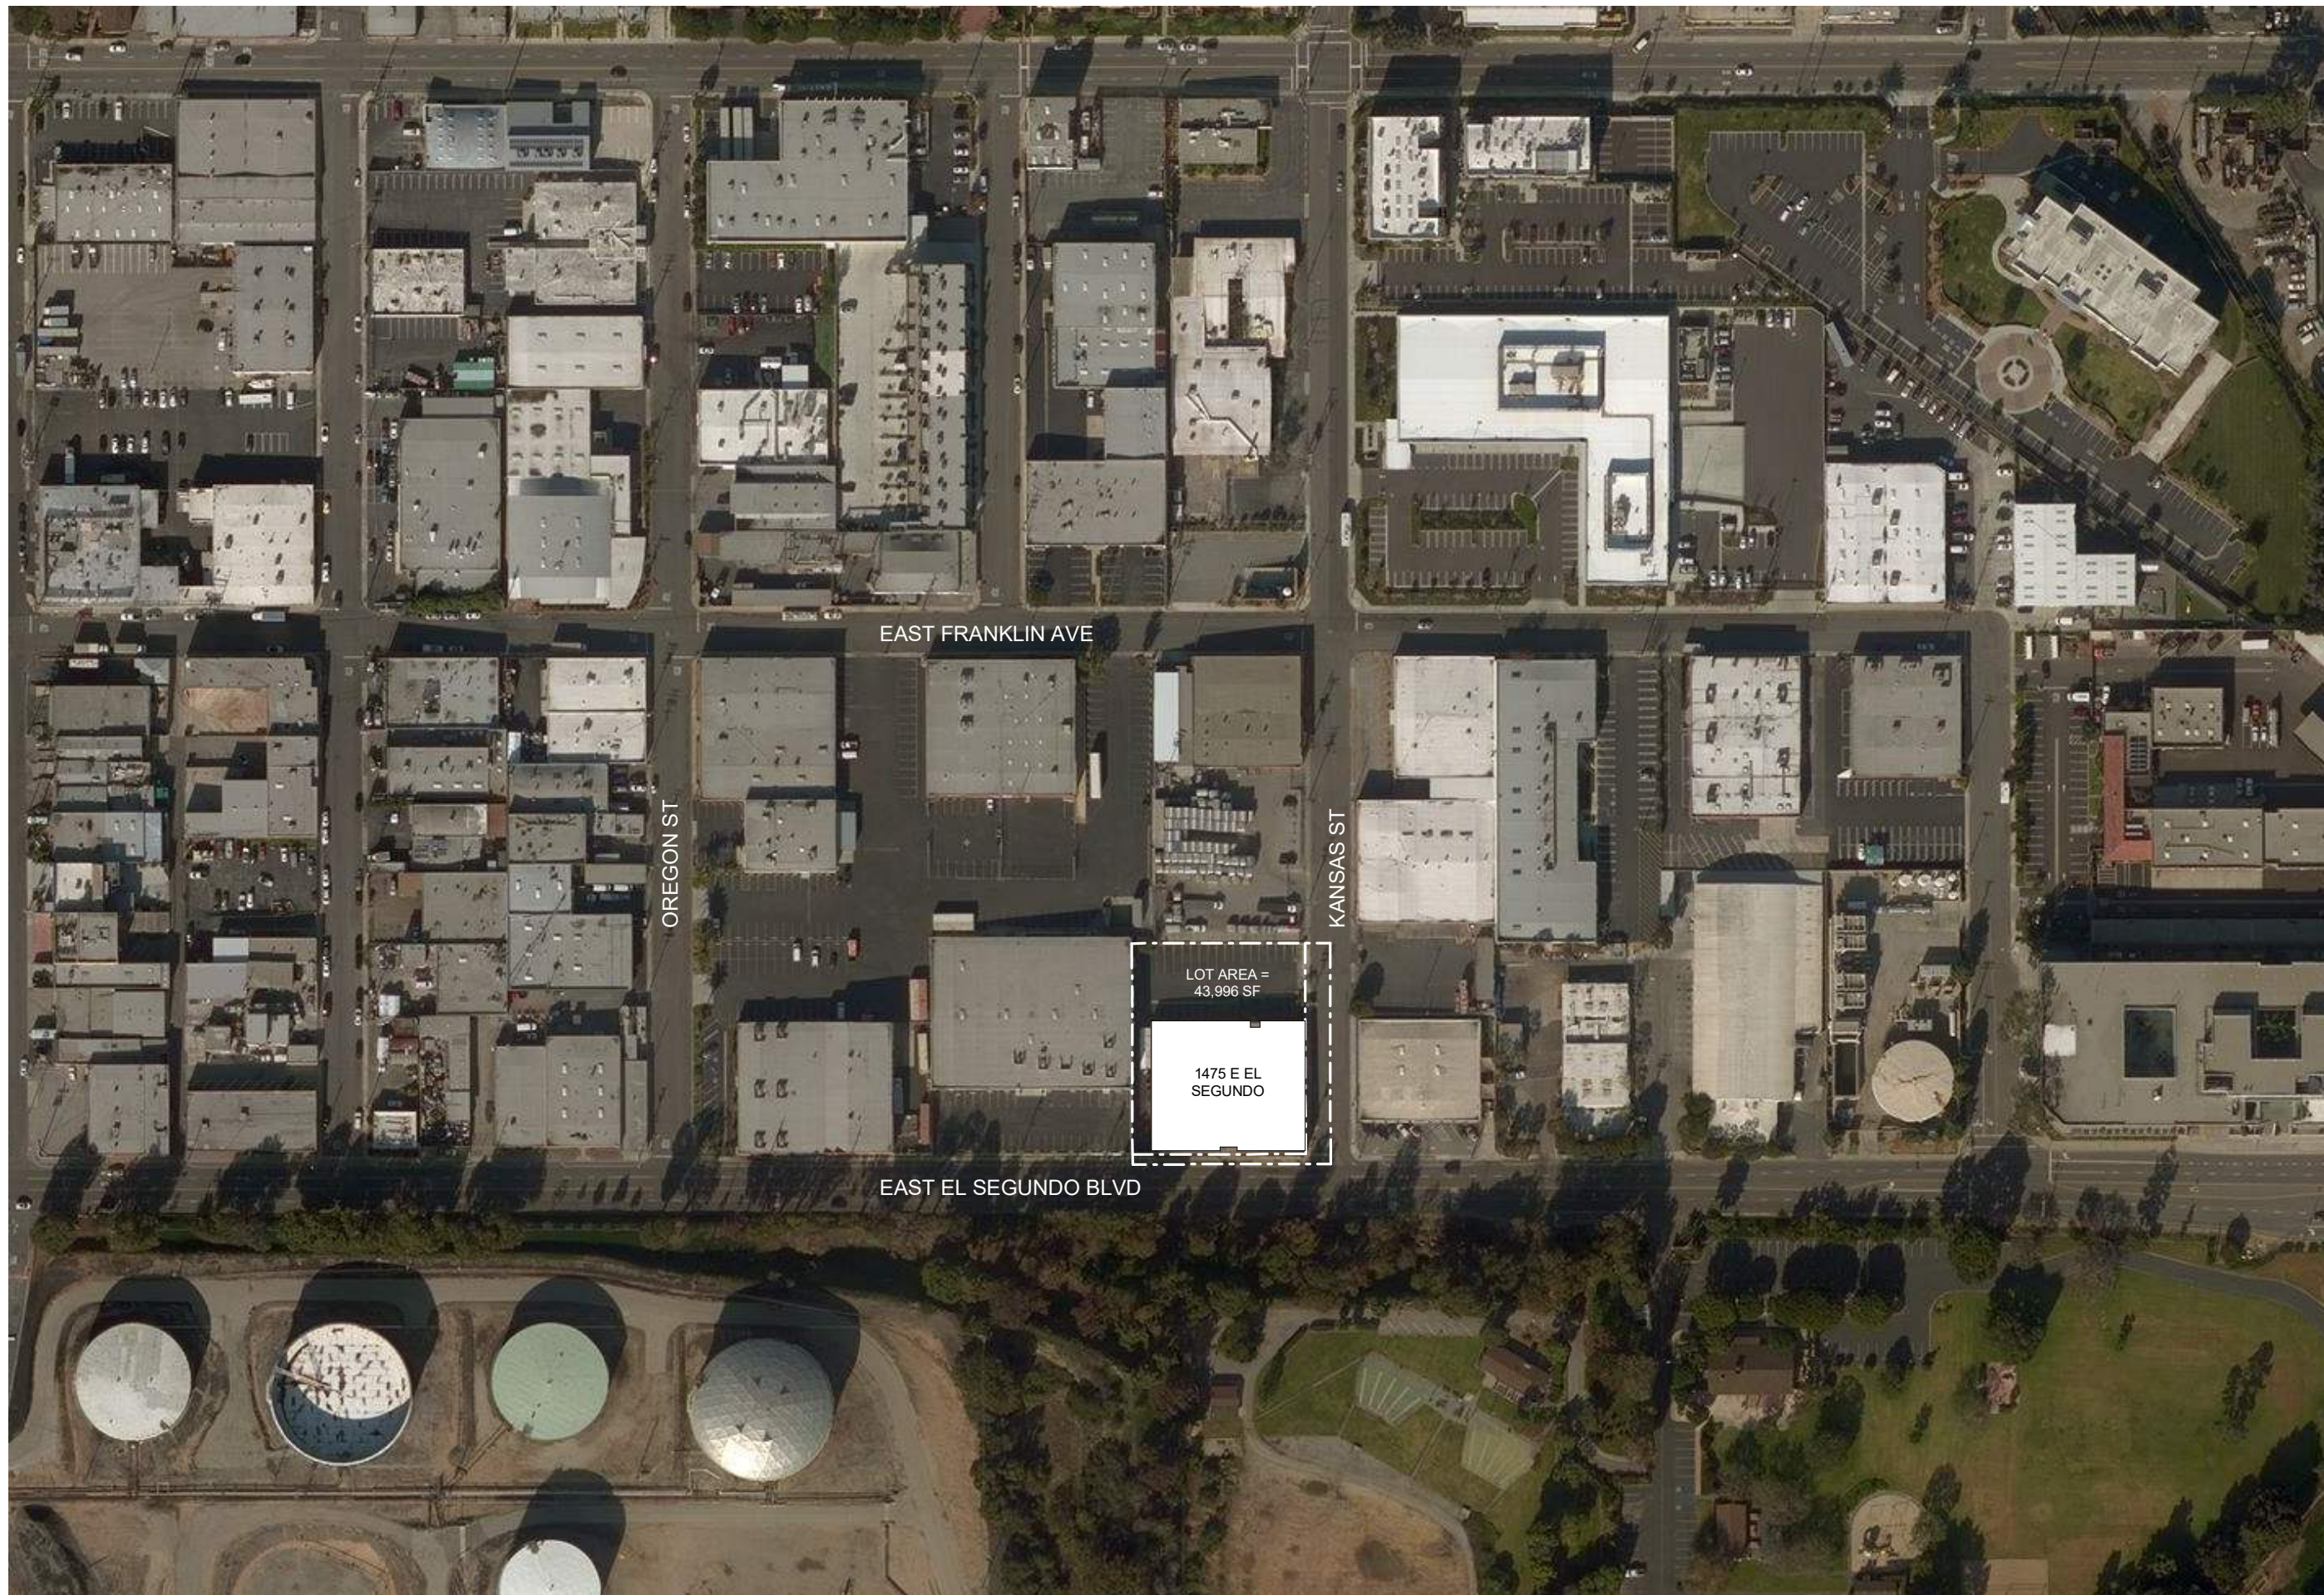

BALIAN

ARCHITECTS
 515 S. FIGUEROA ST. STE 1970
 LOS ANGELES, CA 90071
 + 1.213.377.5500
 www.balianarchitects.com



SMOKY HOLLOW INDUSTRIES, LLC
 612 E. FRANKLIN AVENUE
 EL SEGUNDO, CA 90245
 CONTACT: MARK TELESZ
 OFFICE 310.616.5040

1475
 E EL SEGUNDO

© 2020 BALIAN ARCHITECTS. ALL RIGHTS RESERVED.
 ALL DRAWINGS, SPECIFICATIONS, IDEAS, PLANS, ARRANGEMENTS,
 CONCEPTS AND DESIGNS CONTAINED IN THIS PRESENTATION ARE
 AND SHALL REMAIN THE EXCLUSIVE PROPERTY OF BALIAN
 ARCHITECTS, INC. AND ARE PROTECTED BY INTELLECTUAL
 PROPERTY LAWS, INCLUDING WITHOUT LIMITATION, THE COPYRIGHT
 LAWS FOUND IN U.S. CODE TITLE 17. ANY UNAUTHORIZED USE,
 OTHER THAN FOR THE SPECIFIC PROJECT FOR WHICH THIS HAS BEEN
 PREPARED, COPYING, DISTRIBUTION, REPRODUCTION OR DISPLAY
 OF ANY PART OF THIS PRESENTATION, WITHOUT THE EXPRESS WRITTEN
 CONSENT OF BALIAN ARCHITECTS, CONSTITUTES INFRINGEMENT
 AND IS PUNISHABLE TO THE FULLEST EXTENT ALLOWABLE BY LAW.

INITIAL SUBMITTAL	-	12.19.2019
CBP SUBMITTAL	-	05.16.2020
REVISED SUBMITTAL	-	01.05.2021
CEQA SUBMITTAL	-	05.05.2021

PROJECT # 17.019
884 302 / 1475 E. El Segundo Blvd 1475 E. EL SEGUNDO - C0007-01

EXISTING
 AERIAL PLAN

1 EXISTING AERIAL PLAN
 1" = 160'-0"



VIEW FROM NORTHEAST



VIEW FROM NORTHWEST



VIEW FROM SOUTHEAST



VIEW FROM SOUTHWEST

BALIAN

ARCHITECTS
515 S. FIGUEROA ST. STE 1970
LOS ANGELES, CA 90071
+ 1.213.377.5500
www.balianarchitects.com



SMOKY HOLLOW INDUSTRIES, LLC
612 E. FRANKLIN AVENUE
EL SEGUNDO, CA 90245
CONTACT: MARK TELESZ
OFFICE 310.616.5040



1475
E EL SEGUNDO

© 2020 BALIAN ARCHITECTS. ALL RIGHTS RESERVED.
ALL DRAWINGS, SPECIFICATIONS, IDEAS, PLANS, ARRANGEMENTS,
CONCEPTS AND DESIGNS CONTAINED IN THIS PRESENTATION ARE
AND SHALL REMAIN THE EXCLUSIVE PROPERTY OF BALIAN
ARCHITECTS, INC. AND ARE PROTECTED BY INTELLECTUAL
PROPERTY LAWS, INCLUDING WITHOUT LIMITATION, THE COPYRIGHT
LAWS FOUND IN U.S. CODE TITLE 17. ANY UNAUTHORIZED USE,
OTHER THAN FOR THE SPECIFIC PROJECT FOR WHICH THIS HAS BEEN
PREPARED, COPYING, DISTRIBUTION, REPRODUCTION OR DISPLAY
OF ANY PART OF THIS PRESENTATION, WITHOUT THE EXPRESS WRITTEN
CONSENT OF BALIAN ARCHITECTS, CONSTITUTES INFRINGEMENT
AND IS PUNISHABLE TO THE FULLEST EXTENT ALLOWABLE BY LAW.

INITIAL SUBMITTAL	-	12.19.2019
CBP SUBMITTAL	-	05.16.2020
REVISED SUBMITTAL	-	01.05.2021
CEQA SUBMITTAL	-	05.05.2021

PROJECT # 17.019
884 302 / 1475 E. El Segundo Blvd 1475 E. EL SEGUNDO - C10017-11

EXISTING
BUILDINGS

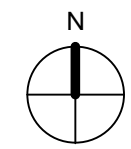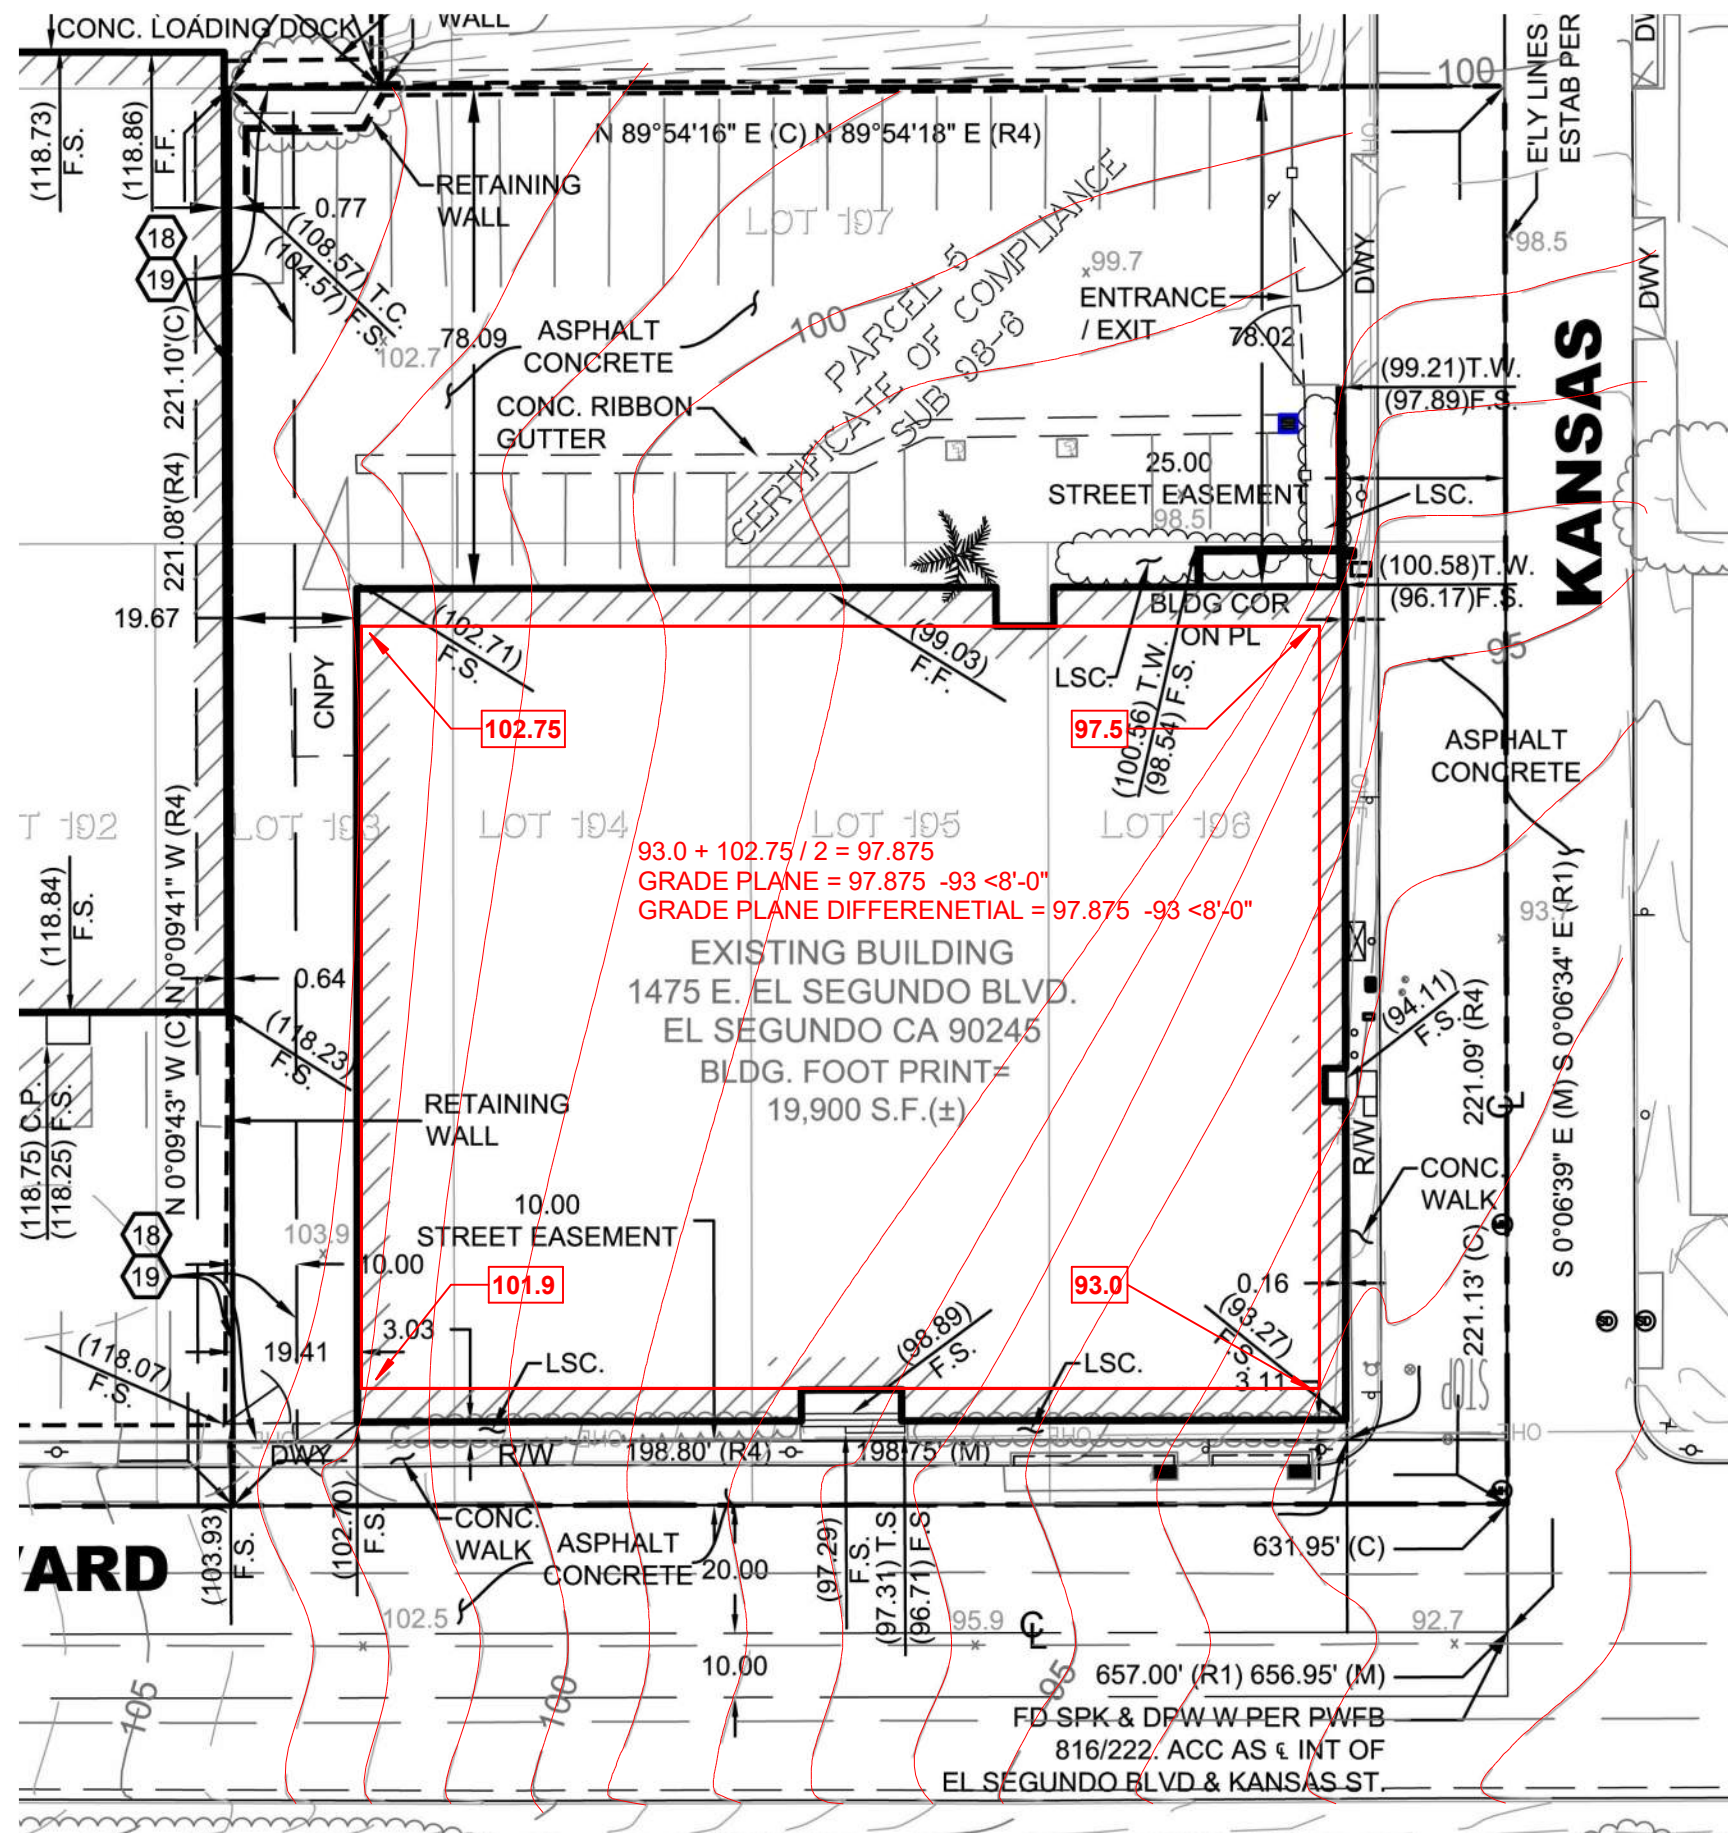

BALIAN

ARCHITECTS
515 S. FIGUEROA ST. STE 1970
LOS ANGELES, CA 90071
+ 1.213.377.5500
www.balianarchitects.com



SMOKY HOLLOW INDUSTRIES, LLC
612 E. FRANKLIN AVENUE
EL SEGUNDO, CA 90245
CONTACT: MARK TELESZ
OFFICE 310.616.5040

1475 E EL SEGUNDO

© 2020 BALIAN ARCHITECTS. ALL RIGHTS RESERVED.
ALL DRAWINGS, SPECIFICATIONS, IDEAS, PLANS, ARRANGEMENTS,
CONCEPTS AND DESIGNS CONTAINED IN THIS PRESENTATION ARE
AND SHALL REMAIN THE EXCLUSIVE PROPERTY OF BALIAN
ARCHITECTS, INC. AND ARE PROTECTED BY INTELLECTUAL
PROPERTY LAWS, INCLUDING WITHOUT LIMITATION, THE COPYRIGHT
LAWS FOUND IN U.S. CODE TITLE 17. ANY UNAUTHORIZED USE,
OTHER THAN FOR THE SPECIFIC PROJECT FOR WHICH THIS HAS BEEN
PREPARED, COPYING, DISTRIBUTION, REPRODUCTION OR DISPLAY
OF ANY PART OF THIS PRESENTATION, WITHOUT THE EXPRESS WRITTEN
CONSENT OF BALIAN ARCHITECTS, CONSTITUTES INFRINGEMENT
AND IS PUNISHABLE TO THE FULLEST EXTENT ALLOWABLE BY LAW.

INITIAL SUBMITTAL	-	12.19.2019
CBP SUBMITTAL	-	05.16.2020
REVISED SUBMITTAL	-	01.06.2021
CEQA SUBMITTAL	-	05.06.2021

PROJECT # 17.019
884 302 / 1475 E. El Segundo Blvd 1475 E. EL SEGUNDO - C1007.rvt

EXISTING
SURVEY &
GRADE
PLANE



SMOKY HOLLOW INDUSTRIES, LLC
612 E. FRANKLIN AVENUE
EL SEGUNDO, CA 90245
CONTACT: MARK TELESZ
OFFICE 310.616.5040


1475 E EL SEGUNDO

© 2020 BALIAN ARCHITECTS. ALL RIGHTS RESERVED.
ALL DRAWINGS, SPECIFICATIONS, IDEAS, PLANS, ARRANGEMENTS,
CONCEPTS AND DESIGNS CONTAINED IN THIS PRESENTATION ARE
AND SHALL REMAIN THE EXCLUSIVE PROPERTY OF BALIAN
ARCHITECTS, INC. AND ARE PROTECTED BY INTELLECTUAL
PROPERTY LAWS, INCLUDING WITHOUT LIMITATION, THE COPYRIGHT
LAWS FOUND IN U.S. CODE TITLE 17. ANY UNAUTHORIZED USE,
OTHER THAN FOR THE SPECIFIC PROJECT FOR WHICH THIS HAS BEEN
PREPARED, COPYING, DISTRIBUTION, REPRODUCTION OR DISPLAY
OF ANY PART OF THIS PRESENTATION, WITHOUT THE EXPRESS WRITTEN
CONSENT OF BALIAN ARCHITECTS, CONSTITUTES INFRINGEMENT
AND IS PUNISHABLE TO THE FULLEST EXTENT ALLOWABLE BY LAW.


INITIAL SUBMITTAL	-	12.19.2019
CBP SUBMITTAL	-	05.16.2020
REVISED SUBMITTAL	-	01.05.2021
CEQA SUBMITTAL	-	05.05.2021

PROJECT # 17.019
884 302 / 1475 E. El Segundo Blvd 1475 E. EL SEGUNDO - C10017-01

EXISTING SITE PLAN

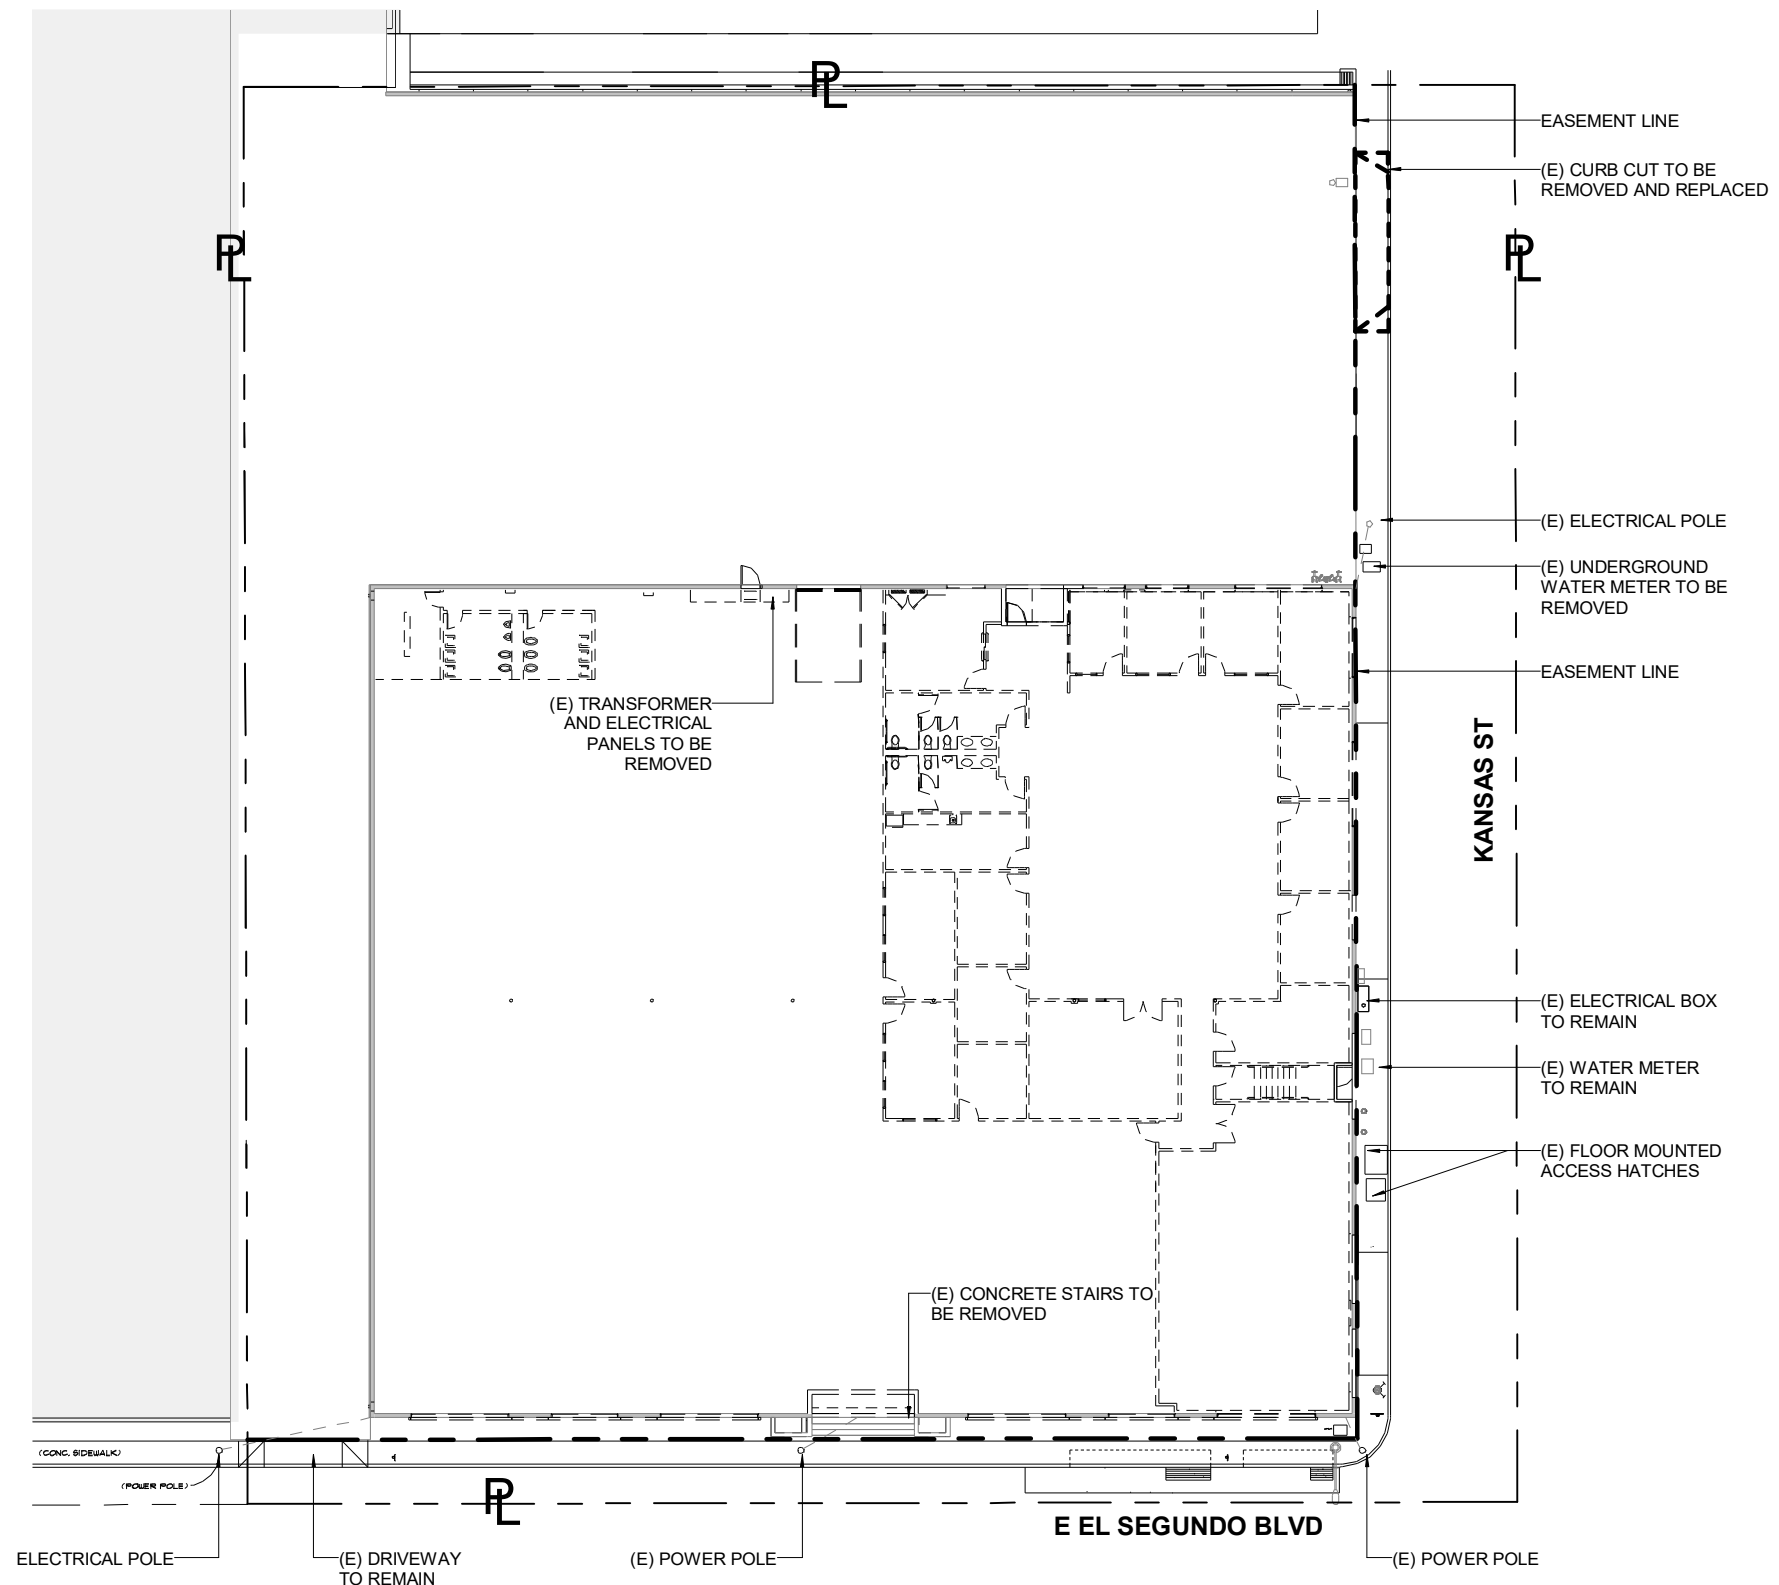


1 SITE PLAN - EXISTING
1" = 30'-0"

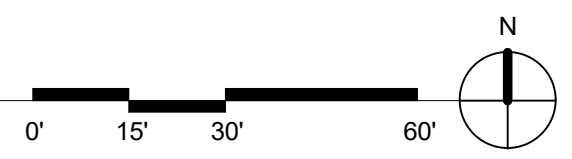


FLOOR AREA SCHEDULE	
NAME	AREA
LEVEL 01	18,780 SF
LEVEL 02	14,788 SF
LEVEL 02 - MEZZ	7,187 SF
LEVEL 03	15,984 SF
LEVEL 03 - MEZZ	7,176 SF
UNUTILIZED FLOOR AREA	2,034 SF
Grand total	65,949 SF

SMOKY HOLLOW SPECIFIC PLAN - GLOSSARY


FLOOR AREA (GROSS): The area included within the surrounding exterior walls of a building or portion thereof, exclusive of garages, vent shafts and courts. The floor area of a building, or portion thereof, not provided with surrounding exterior walls shall be the usable area under the horizontal projection of the roof or floor above.

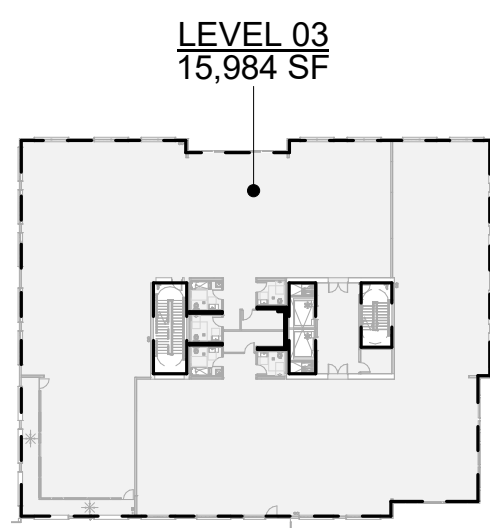


④ LEVEL 03 - FLOOR AREA
1" = 60'-0"

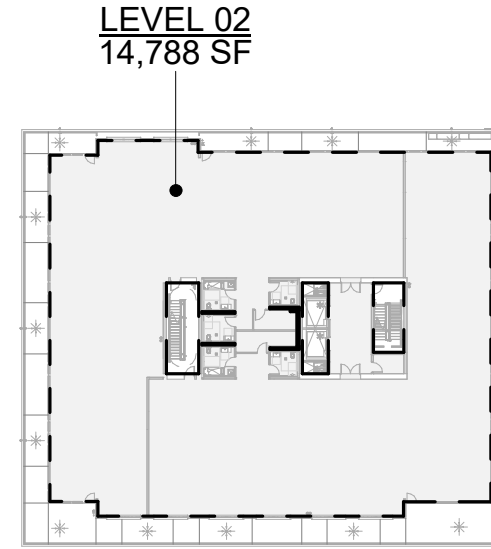


② LEVEL 02 - FLOOR AREA
1" = 60'-0"

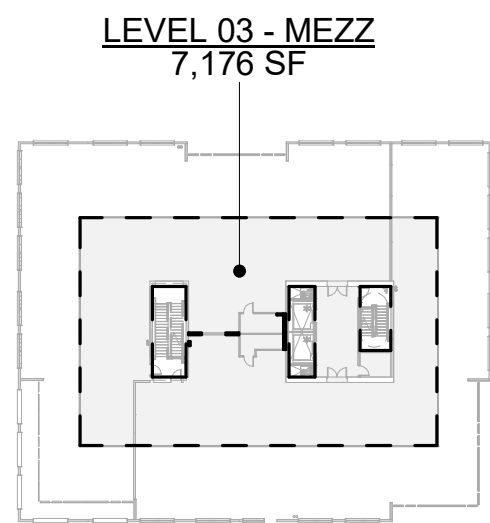

⑤ LEVEL 03 - MEZZ - FLOOR AREA
1" = 60'-0"

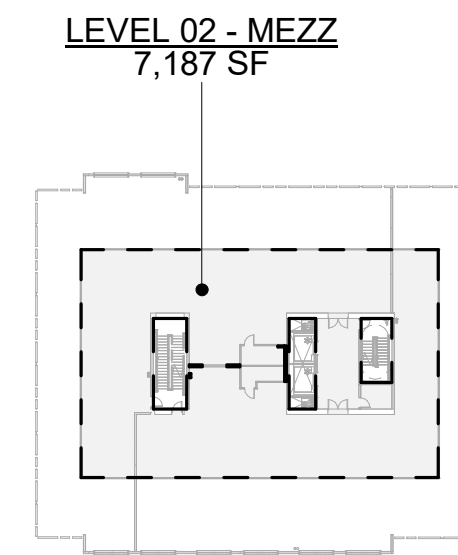

③ LEVEL 02 - MEZZ - FLOOR AREA
1" = 60'-0"

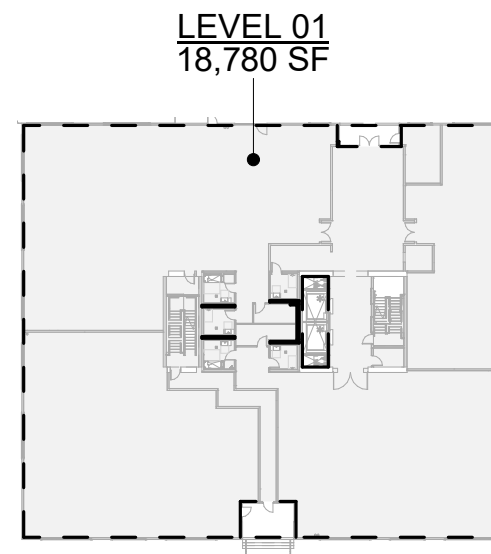

① LEVEL 01 - FLOOR AREA
1" = 60'-0"

BALIAN
ARCHITECTS
515 S. FIGUEROA ST. STE 1970
LOS ANGELES, CA 90071
+ 1.213.377.5500
www.balianarchitects.com



SMOKY HOLLOW INDUSTRIES, LLC
612 E. FRANKLIN AVENUE
EL SEGUNDO, CA 90245
CONTACT: MARK TELESZ
OFFICE 310.616.5040


**1475
E EL SEGUNDO**

© 2020, BALIAN ARCHITECTS. ALL RIGHTS RESERVED.
ALL DRAWINGS, SPECIFICATIONS, IDEAS, PLANS, ARRANGEMENTS,
CONCEPTS AND DESIGNS CONTAINED IN THIS PRESENTATION ARE
AND SHALL REMAIN THE EXCLUSIVE PROPERTY OF BALIAN
ARCHITECTS, INC., AND ARE PROTECTED BY INTELLECTUAL
PROPERTY LAWS, INCLUDING WITHOUT LIMITATION, THE COPYRIGHT
LAWS FOUND IN U.S. CODE TITLE 17. ANY UNAUTHORIZED USE,
OTHER THAN FOR THE SPECIFIC PROJECT FOR WHICH THIS HAS BEEN
PREPARED, COPYING, DISTRIBUTION, REPRODUCTION OR DISPLAY
OF ANY PART OF THIS PRESENTATION, WITHOUT THE EXPRESS WRITTEN
CONSENT OF BALIAN ARCHITECTS, CONSTITUTES INFRINGEMENT
AND IS PUNISHABLE TO THE FULLEST EXTENT ALLOWABLE BY LAW.

INITIAL SUBMITTAL	-	12.19.2019
CBP SUBMITTAL	-	05.16.2020
REVISED SUBMITTAL	-	01.05.2021
CEQA SUBMITTAL	-	05.06.2021

PROJECT # 17.019
BM 302/1475 E. El Segundo Blvd 1475 E. EL SEGUNDO - CLOUD.rvt

"FLOOR
AREA"
DIAGRAMS

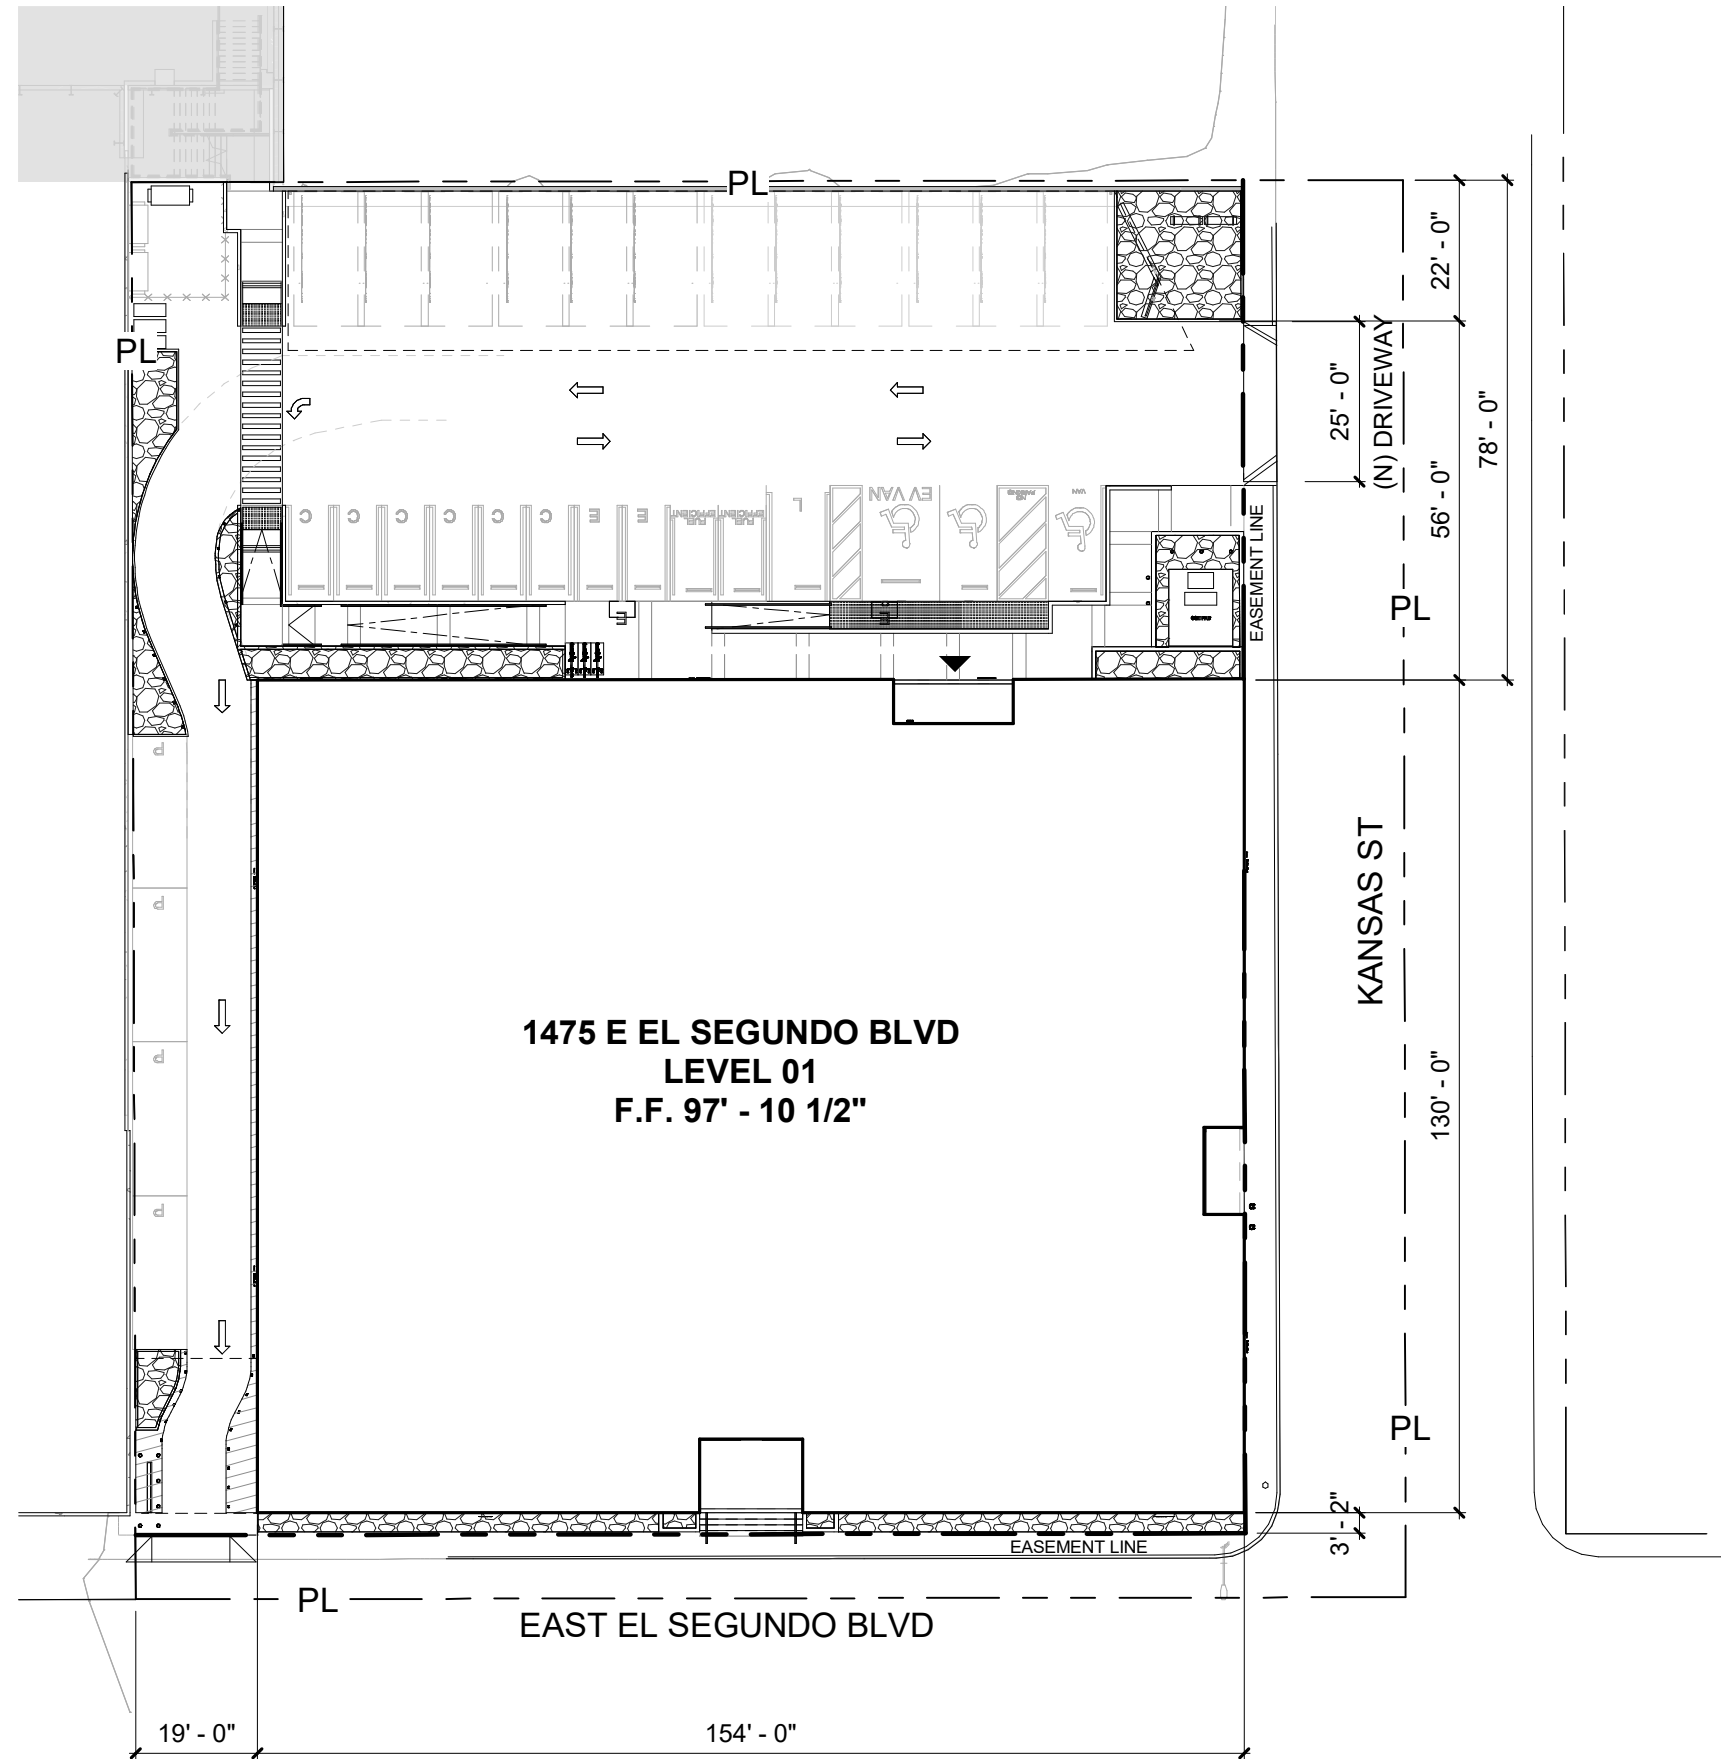


1475 E EL SEGUNDO BLVD
LEVEL 01
F.F. 97' - 10 1/2"

KANSAS ST

EAST EL SEGUNDO BLVD

1 SITE PLAN
1" = 30'-0"

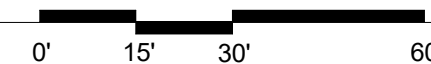

BALIAN

ARCHITECTS
515 S. FIGUEROA ST. STE 1970
LOS ANGELES, CA 90071
+ 1.213.377.5500
www.balianarchitects.com



SMOKY HOLLOW INDUSTRIES, LLC
612 E. FRANKLIN AVENUE
EL SEGUNDO, CA 90245
CONTACT: MARK TELESZ
OFFICE 310.616.5040

1475
E EL SEGUNDO

© 2020 BALIAN ARCHITECTS. ALL RIGHTS RESERVED.
ALL DRAWINGS, SPECIFICATIONS, IDEAS, PLANS, ARRANGEMENTS,
CONCEPTS AND DESIGNS CONTAINED IN THIS PRESENTATION ARE
AND SHALL REMAIN THE EXCLUSIVE PROPERTY OF BALIAN
ARCHITECTS, INC. AND ARE PROTECTED BY INTELLECTUAL
PROPERTY LAWS, INCLUDING WITHOUT LIMITATION, THE COPYRIGHT
LAWS FOUND IN U.S. CODE TITLE 17. ANY UNAUTHORIZED USE,
OTHER THAN FOR THE SPECIFIC PROJECT FOR WHICH THIS HAS BEEN
PREPARED, COPYING, DISTRIBUTION, REPRODUCTION OR DISPLAY
OF ANY PART OF THIS PRESENTATION, WITHOUT THE EXPRESS WRITTEN
CONSENT OF BALIAN ARCHITECTS, CONSTITUTES INFRINGEMENT
AND IS PUNISHABLE TO THE FULLEST EXTENT ALLOWABLE BY LAW.

INITIAL SUBMITTAL	-	12.19.2019
CBP SUBMITTAL	-	05.16.2020
REVISED SUBMITTAL	-	01.05.2021
CEQA SUBMITTAL	-	05.05.2021

PROJECT # 17.019

PROPOSED
SITE PLAN




PARKING STALL BREAKDOWN:

STANDARD	=	00
COMPACT	=	10
ACCESSIBLE	=	02
PARALLEL	=	04
TANDEM	=	24
VAN EV	=	01
LOADING	=	01
TOTAL	=	42

1 LEVEL 01
1" = 30'-0"

0' 15' 30' 60'

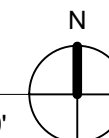

BALIAN

ARCHITECTS
515 S. FIGUEROA ST. STE 1970
LOS ANGELES, CA 90071
+ 1.213.377.5500
www.balianarchitects.com



SMOKY HOLLOW INDUSTRIES, LLC
612 E. FRANKLIN AVENUE
EL SEGUNDO, CA 90245
CONTACT: MARK TELESZ
OFFICE 310.616.5040


1475
E EL SEGUNDO

© 2020 BALIAN ARCHITECTS. ALL RIGHTS RESERVED.
ALL DRAWINGS, SPECIFICATIONS, IDEAS, PLANS, ARRANGEMENTS,
CONCEPTS AND DESIGNS CONTAINED IN THIS PRESENTATION ARE
AND SHALL REMAIN THE EXCLUSIVE PROPERTY OF BALIAN
ARCHITECTS, INC. AND ARE PROTECTED BY INTELLECTUAL
PROPERTY LAWS, INCLUDING WITHOUT LIMITATION, THE COPYRIGHT
LAWS FOUND IN U.S. CODE TITLE 17. ANY UNAUTHORIZED USE,
OTHER THAN FOR THE SPECIFIC PROJECT FOR WHICH THIS HAS BEEN
PREPARED, COPYING, DISTRIBUTION, REPRODUCTION OR DISPLAY
OF ANY PART OF THIS PRESENTATION, WITHOUT THE EXPRESS WRITTEN
CONSENT OF BALIAN ARCHITECTS, CONSTITUTES INFRINGEMENT
AND IS PUNISHABLE TO THE FULLEST EXTENT ALLOWABLE BY LAW.




INITIAL SUBMITTAL - 12.19.2019
CBP SUBMITTAL - 05.16.2020
REVISED SUBMITTAL - 01.05.2021
CEQA SUBMITTAL - 05.05.2021

PROJECT # 17.019



FLOOR PLAN
LEVEL 01

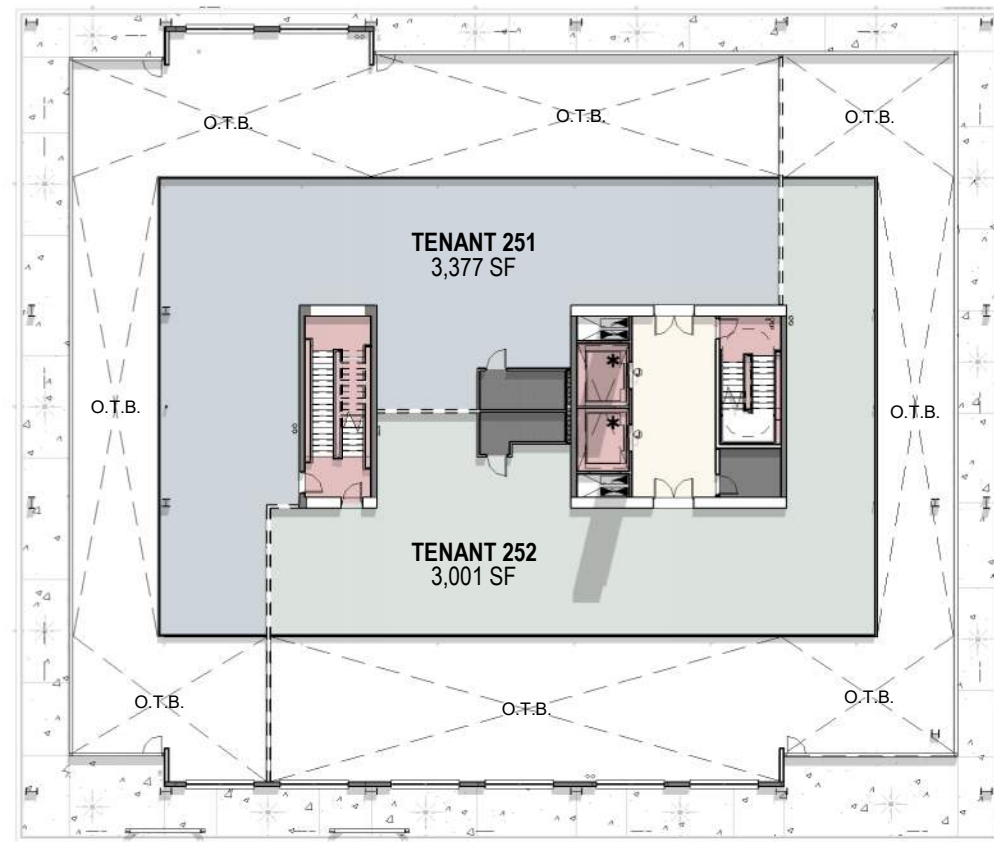

2 LEVEL 02 MEZZ
1" = 30'-0"

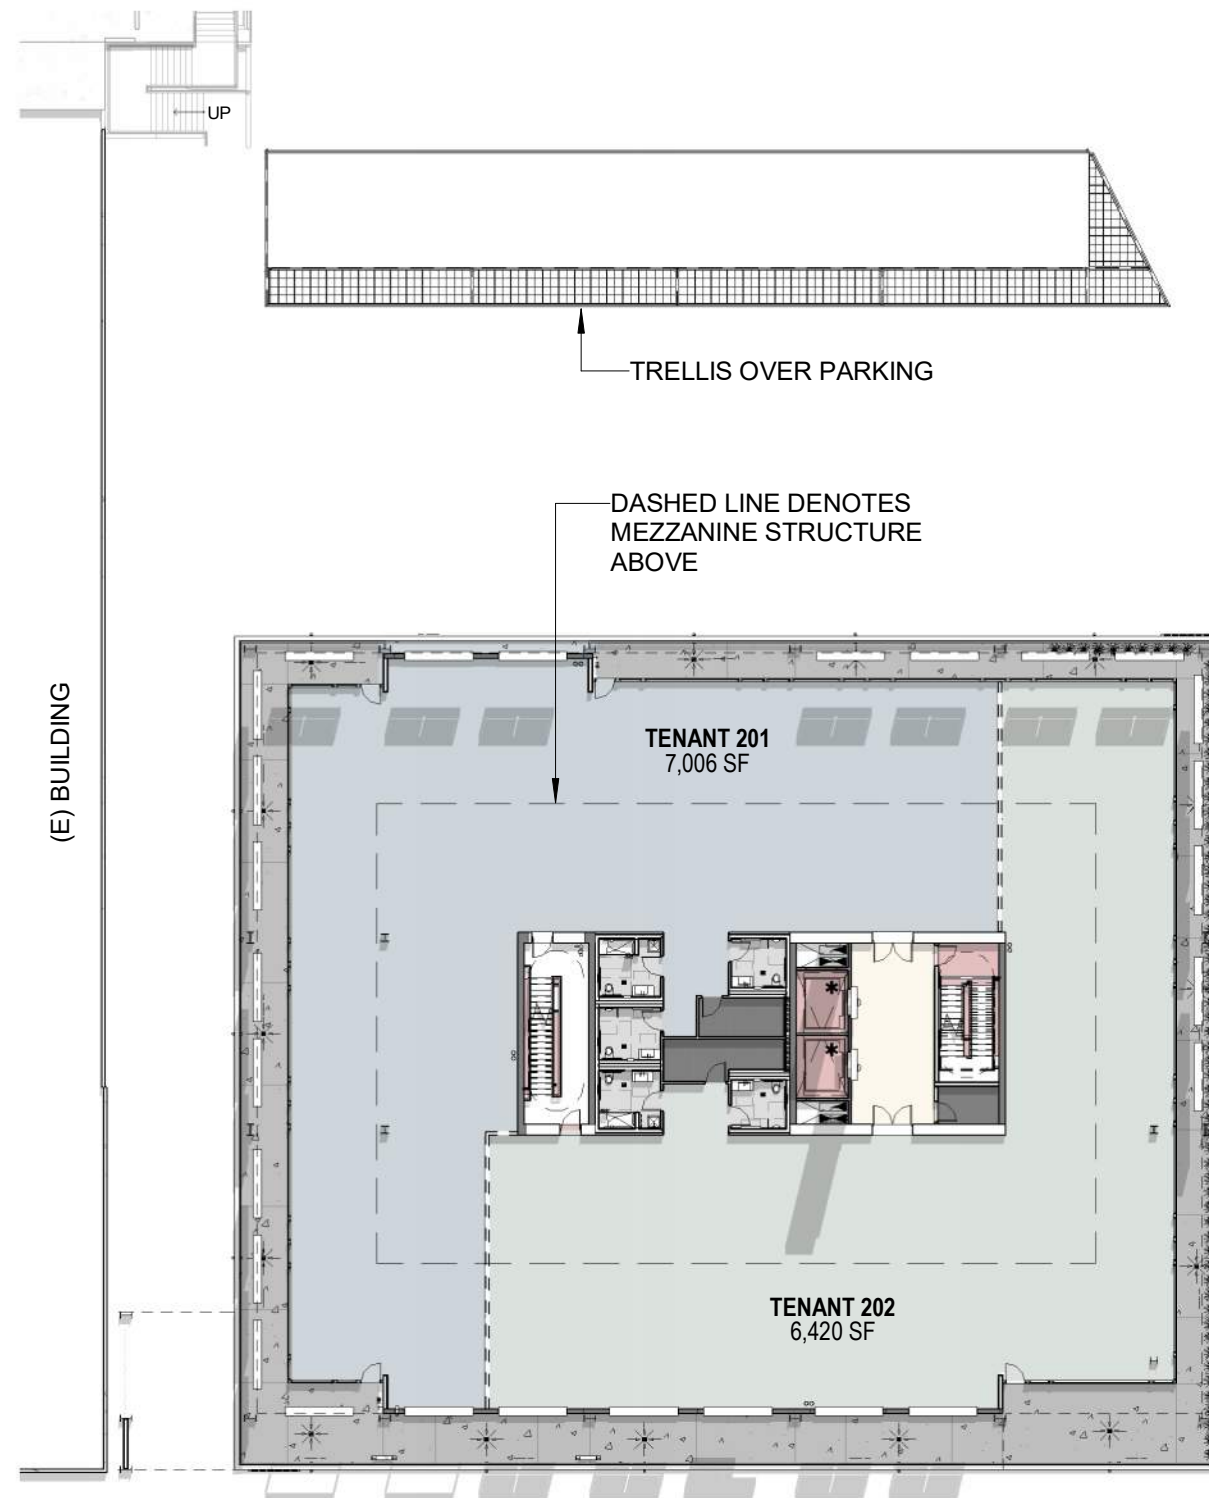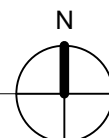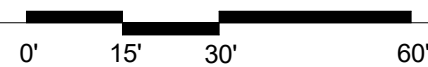

1 LEVEL 02
1" = 30'-0"

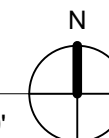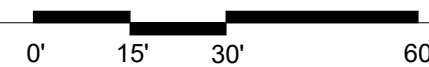

BALIAN

ARCHITECTS
515 S. FIGUEROA ST. STE 1970
LOS ANGELES, CA 90071
+ 1.213.377.5500
www.balianarchitects.com



SMOKY HOLLOW INDUSTRIES, LLC
612 E. FRANKLIN AVENUE
EL SEGUNDO, CA 90245
CONTACT: MARK TELESZ
OFFICE 310.616.5040

1475
E EL SEGUNDO

© 2020 BALIAN ARCHITECTS. ALL RIGHTS RESERVED.
ALL DRAWINGS, SPECIFICATIONS, IDEAS, PLANS, ARRANGEMENTS,
CONCEPTS AND DESIGNS CONTAINED IN THIS PRESENTATION ARE
AND SHALL REMAIN THE EXCLUSIVE PROPERTY OF BALIAN
ARCHITECTS, INC. AND ARE PROTECTED BY INTELLECTUAL
PROPERTY LAWS, INCLUDING WITHOUT LIMITATION, THE COPYRIGHT
LAWS FOUND IN U.S. CODE TITLE 17. ANY UNAUTHORIZED USE,
OTHER THAN FOR THE SPECIFIC PROJECT FOR WHICH THIS HAS BEEN
PREPARED, COPYING, DISTRIBUTION, REPRODUCTION OR DISPLAY
OF ANY PART OF THIS PRESENTATION, WITHOUT THE EXPRESS WRITTEN
CONSENT OF BALIAN ARCHITECTS, CONSTITUTES INFRINGEMENT
AND IS PUNISHABLE TO THE FULLEST EXTENT ALLOWABLE BY LAW.

INITIAL SUBMITTAL - 12.19.2019
CBP SUBMITTAL - 05.16.2020
REVISED SUBMITTAL - 01.05.2021
CEQA SUBMITTAL - 05.05.2021

PROJECT # 17.019

884 302 / 1475 E. El Segundo Blvd 1475 E. EL SEGUNDO - C10017.rvt

FLOOR PLANS
LEVELS 02 &
MEZZANINE



SMOKY HOLLOW INDUSTRIES, LLC
 612 E. FRANKLIN AVENUE
 EL SEGUNDO, CA 90245
 CONTACT: MARK TELESZ
 OFFICE 310.616.5040


1475
 E EL SEGUNDO

© 2020, BALIAN ARCHITECTS. ALL RIGHTS RESERVED.
 ALL DRAWINGS, SPECIFICATIONS, IDEAS, PLANS, ARRANGEMENTS,
 CONCEPTS AND DESIGNS CONTAINED IN THIS PRESENTATION ARE
 AND SHALL REMAIN THE EXCLUSIVE PROPERTY OF BALIAN
 ARCHITECTS, INC. AND ARE PROTECTED BY INTELLECTUAL
 PROPERTY LAWS, INCLUDING WITHOUT LIMITATION, THE COPYRIGHT
 LAWS FOUND IN U.S. CODE TITLE 17. ANY UNAUTHORIZED USE,
 OTHER THAN FOR THE SPECIFIC PROJECT FOR WHICH THIS HAS BEEN
 PREPARED, COPYING, DISTRIBUTION, REPRODUCTION OR DISPLAY
 OF ANY PART OF THIS PRESENTATION, WITHOUT THE EXPRESS WRITTEN
 CONSENT OF BALIAN ARCHITECTS, CONSTITUTES INFRINGEMENT
 AND IS PUNISHABLE TO THE FULLEST EXTENT ALLOWABLE BY LAW.




INITIAL SUBMITTAL	12.19.2019
CBP SUBMITTAL	05.16.2020
REVISED SUBMITTAL	01.05.2021
CEQA SUBMITTAL	05.05.2021

PROJECT # 17.019



FLOOR PLANS
 LEVELS 03 &
 MEZZANINE

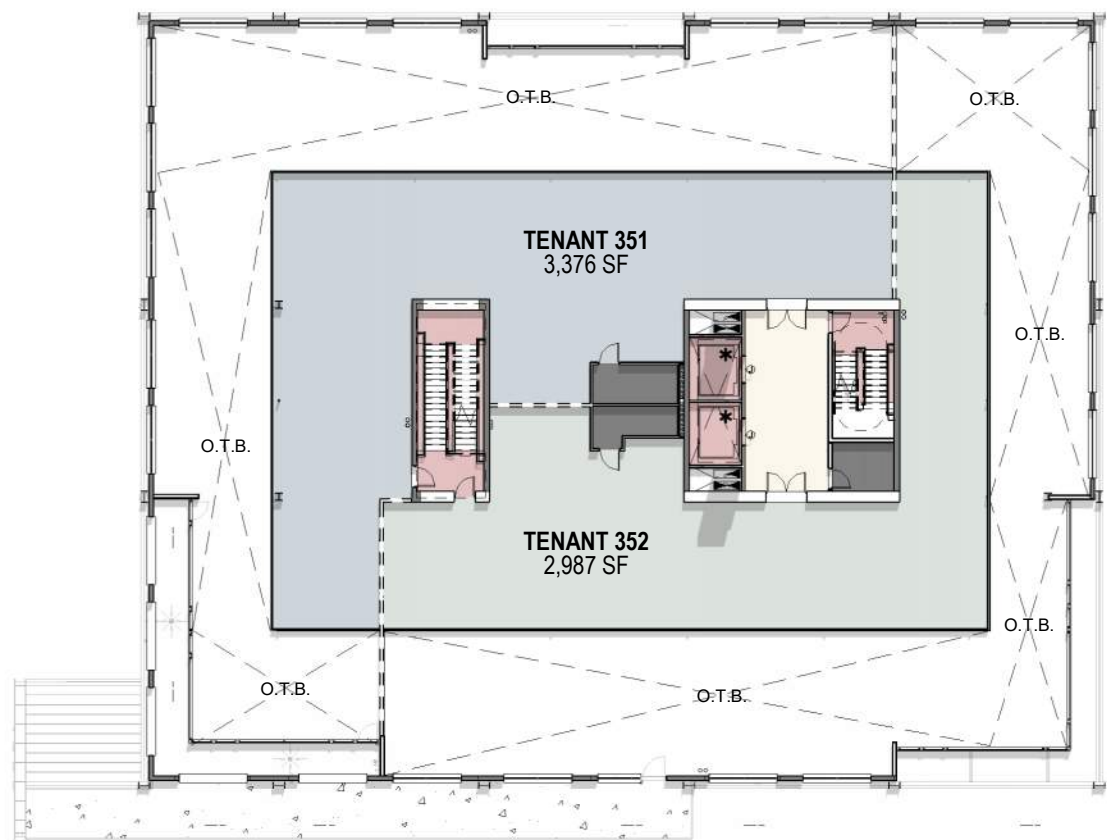

2 LEVEL 03 - MEZZ
 1" = 30'-0"

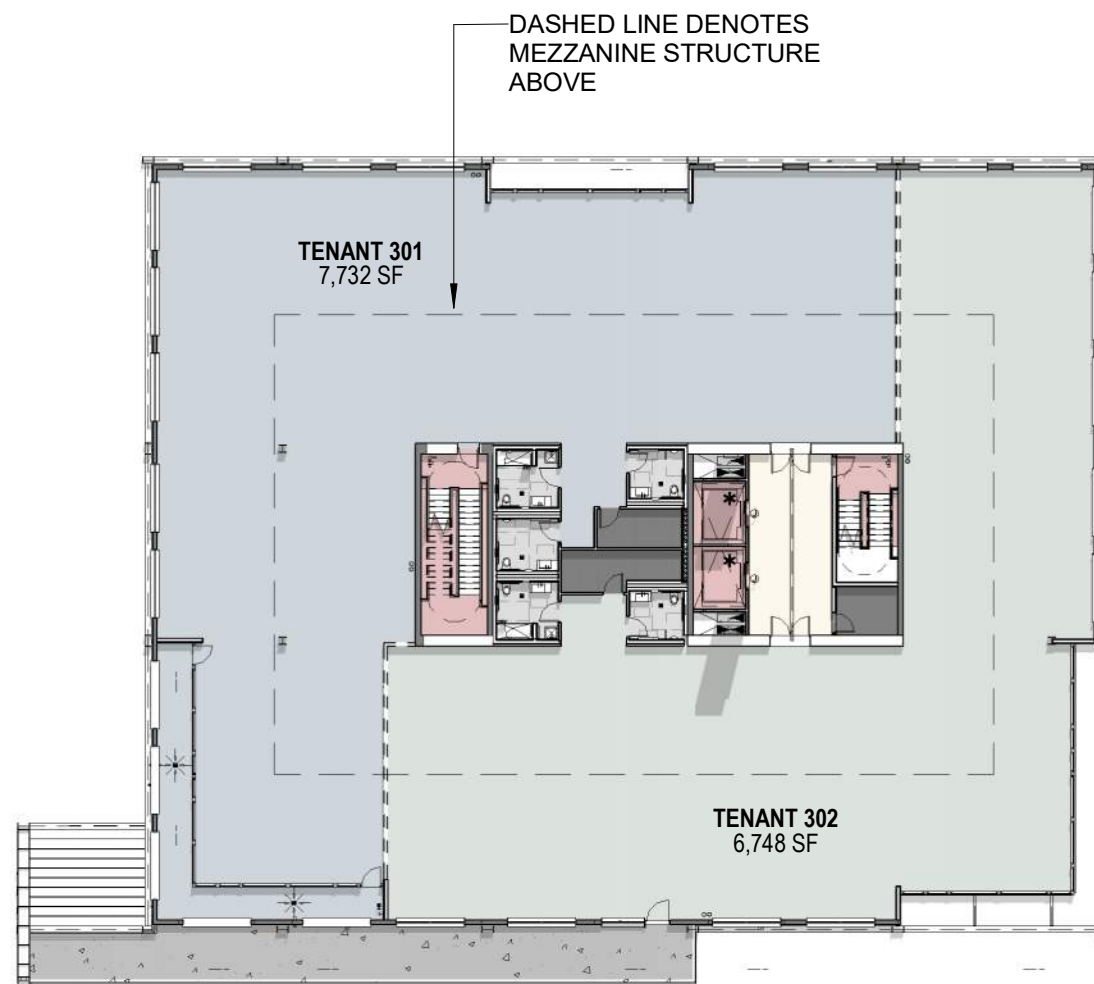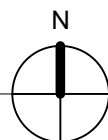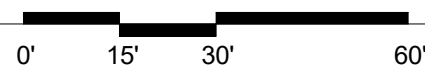

1 LEVEL 03
 1" = 30'-0"

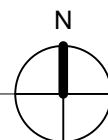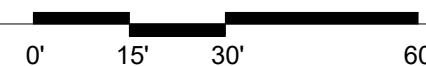

BALIAN

ARCHITECTS
515 S. FIGUEROA ST. STE 1970
LOS ANGELES, CA 90071
+ 1.213.377.5500
www.balianarchitects.com



SMOKY HOLLOW INDUSTRIES, LLC
612 E. FRANKLIN AVENUE
EL SEGUNDO, CA 90245
CONTACT: MARK TELESZ
OFFICE 310.616.5040


1475 E EL SEGUNDO

© 2020, BALIAN ARCHITECTS. ALL RIGHTS RESERVED.
ALL DRAWINGS, SPECIFICATIONS, IDEAS, PLANS, ARRANGEMENTS,
CONCEPTS AND DESIGNS CONTAINED IN THIS PRESENTATION ARE
AND SHALL REMAIN THE EXCLUSIVE PROPERTY OF BALIAN
ARCHITECTS, INC., AND ARE PROTECTED BY INTELLECTUAL
PROPERTY LAWS, INCLUDING WITHOUT LIMITATION, THE COPYRIGHT
LAWS FOUND IN U.S. CODE TITLE 17. ANY UNAUTHORIZED USE,
OTHER THAN FOR THE SPECIFIC PROJECT FOR WHICH THIS HAS BEEN
PREPARED, COPYING, DISTRIBUTION, REPRODUCTION OR DISPLAY
OF ANY PART OF THIS PRESENTATION, WITHOUT THE EXPRESS WRITTEN
CONSENT OF BALIAN ARCHITECTS, CONSTITUTES INFRINGEMENT
AND IS PUNISHABLE TO THE FULLEST EXTENT ALLOWABLE BY LAW.



INITIAL SUBMITTAL	-	12.19.2019
CBP SUBMITTAL	-	05.16.2020
REVISED SUBMITTAL	-	01.05.2021
CEQA SUBMITTAL	-	05.05.2021

PROJECT # 17.019
SM 2021/1475 E. El Segundo Blvd 1475 E. EL SEGUNDO - CLOUD.rvt

ROOF PLAN

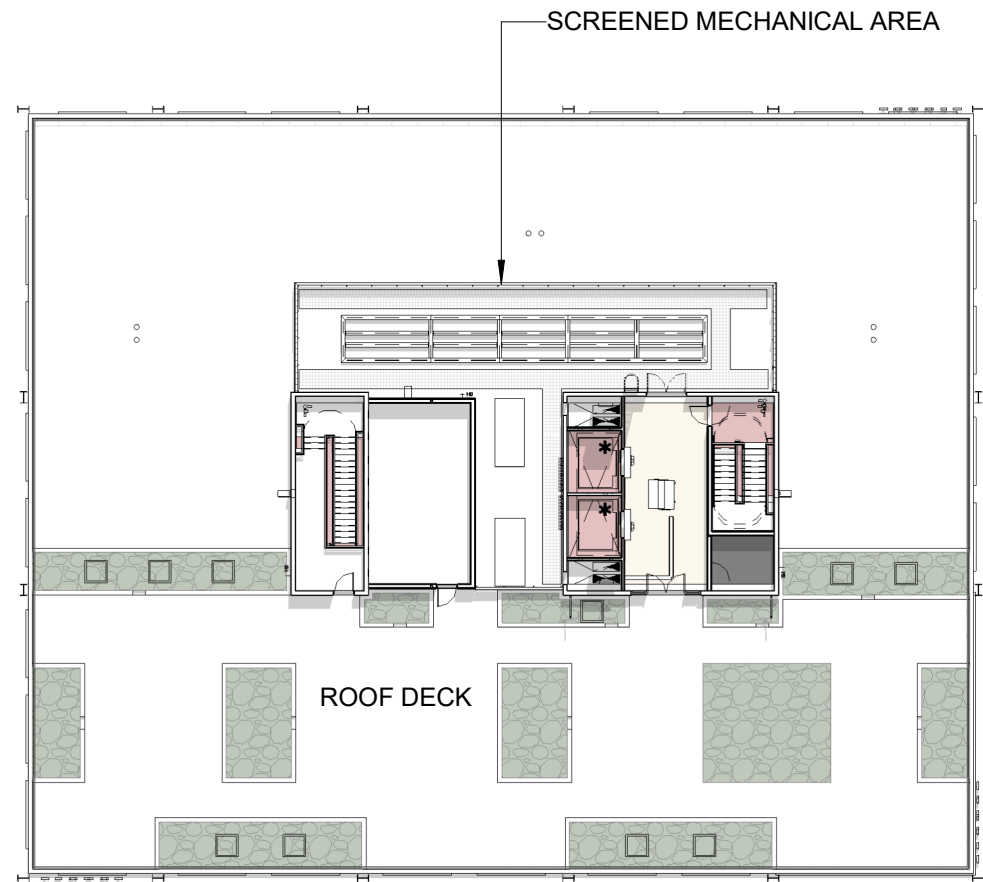

1 ROOF
1" = 30'-0"

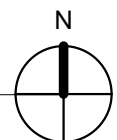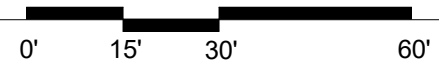

- T.O.P. (HIGH) 2
176' - 8 1/2"
- T.O.P. (HIGH) 1
171' - 4 1/2"
- ROOF
157' - 4 1/2"
- LEVEL 03 MEZZ
146' - 8 1/2"
- LEVEL 03
136' - 0 1/2"
- LEVEL 02 MEZZ
125' - 4 1/2"
- LEVEL 02
114' - 8 1/2"
- LEVEL 01 (DATUM)
97' - 10 1/2"

19' - 4"
 14' - 0"
 21' - 4"
 10' - 8"
 10' - 8"
 10' - 8"
 10' - 8"
 10' - 8"
 10' - 8"
 16' - 10"
 16' - 10"
 59' - 6"



DASHED LINE DENOTES BUILDING BEYOND

E EL SEGUNDO BLVD

1 WEST ELEVATION
1" = 20'-0"

BALIAN

ARCHITECTS
515 S. FIGUEROA ST. STE 1970
LOS ANGELES, CA 90071
+ 1.213.377.5500
www.balianarchitects.com










SMOKY HOLLOW INDUSTRIES, LLC
PARCEL # 98
612 E. FRANKLIN AVENUE
EL SEGUNDO, CA 90245
CONTACT: MARK TELESZ
OFFICE 310.616.5040

1475
E EL SEGUNDO

© 2020 BALIAN ARCHITECTS. ALL RIGHTS RESERVED.
ALL DRAWINGS, SPECIFICATIONS, IDEAS, PLANS, ARRANGEMENTS,
CONCEPTS AND DESIGNS CONTAINED IN THIS PRESENTATION ARE
AND SHALL REMAIN THE EXCLUSIVE PROPERTY OF BALIAN
ARCHITECTS, INC. AND ARE PROTECTED BY INTELLECTUAL
PROPERTY LAWS, INCLUDING WITHOUT LIMITATION, THE COPYRIGHT
LAWS FOUND IN U.S. CODE TITLE 17. ANY UNAUTHORIZED USE,
OTHER THAN FOR THE SPECIFIC PROJECT FOR WHICH THIS HAS BEEN
PREPARED, COPYING, DISTRIBUTION, REPRODUCTION OR DISPLAY
OF ANY PART OF THIS PRESENTATION, WITHOUT THE EXPRESS WRITTEN
CONSENT OF BALIAN ARCHITECTS, CONSTITUTES INFRINGEMENT
AND IS PUNISHABLE TO THE FULLEST EXTENT ALLOWABLE BY LAW.

INITIAL SUBMITTAL - 12.19.2019
CBP SUBMITTAL - 05.16.2020
REVISED SUBMITTAL - 01.06.2021
CEQA SUBMITTAL - 05.06.2021

PROJECT # 17.019
88 302 / 1475 E. El Segundo Blvd 1475 E. EL SEGUNDO - 030101-01

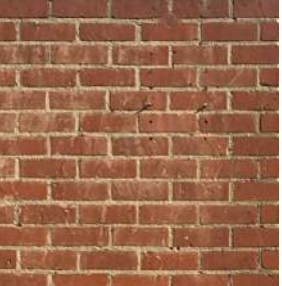		 SOLITAIRE-LED BY KING LUMINARES LF-4 PERIOD WALL SCONCE	 GW-1 CLIMBING VINES	 MT-1 TNEMEC COATING	 AC-2 BOARD FORMED CONCRETE	 WD-1 WOOD PLANKS	 CMU-1 CMU BLOCK	 BM-1 (E) BRICK
--	--	---	---	--	---	---	--	---

ELEVATION - WEST

T.O.P. (HIGH) 2
176' - 8 1/2"

T.O.P. (HIGH) 1
171' - 4 1/2"

ROOF
157' - 4 1/2"

LEVEL 03 MEZZ
146' - 8 1/2"

LEVEL 03
136' - 0 1/2"

LEVEL 02 MEZZ
125' - 4 1/2"

LEVEL 02
114' - 8 1/2"

LEVEL 01 (DATUM)
97' - 10 1/2"

19' - 4"
14' - 0"
21' - 4"
10' - 8"
10' - 8"
10' - 8"
21' - 4"
10' - 8"
10' - 8"
16' - 10"
16' - 10"
59' - 6"



KANSAS ST

MT-1 CMU-1 ? GL-1 WD-1

BM-1 GL-2 BM-1 GL-1 BM-1 GW-1 MT-1

1 NORTH ELEVATION
1" = 20'-0"



LF-4 PERIOD WALL SCONCE
GW-1 CLIMBING VINES
MT-1 TNEMEC COATING
AC-2 BOARD FORMED CONCRETE
WD-1 WOOD PLANKS
CMU-1 CMU BLOCK
BM-1 (E) BRICK

BALIAN

ARCHITECTS
515 S. FIGUEROA ST. STE 1970
LOS ANGELES, CA 90071
+ 1.213.377.5500
www.balianarchitects.com



SMOKY HOLLOW INDUSTRIES, LLC
987-612 E. FRANKLIN AVENUE
EL SEGUNDO, CA 90245
CONTACT: MARK TELESZ
OFFICE 310.616.5040

1475
E EL SEGUNDO

© 2020 BALIAN ARCHITECTS. ALL RIGHTS RESERVED.
ALL DRAWINGS, SPECIFICATIONS, IDEAS, PLANS, ARRANGEMENTS,
CONCEPTS AND DESIGNS CONTAINED IN THIS PRESENTATION ARE
AND SHALL REMAIN THE EXCLUSIVE PROPERTY OF BALIAN
ARCHITECTS, INC. AND ARE PROTECTED BY INTELLECTUAL
PROPERTY LAWS, INCLUDING WITHOUT LIMITATION, THE COPYRIGHT
LAWS FOUND IN U.S. CODE TITLE 17. ANY UNAUTHORIZED USE,
OTHER THAN FOR THE SPECIFIC PROJECT FOR WHICH THIS HAS BEEN
PREPARED, COPYING, DISTRIBUTION, REPRODUCTION OR DISPLAY
OF ANY PART OF THIS PRESENTATION, WITHOUT THE EXPRESS WRITTEN
CONSENT OF BALIAN ARCHITECTS, CONSTITUTES INFRINGEMENT
AND IS PUNISHABLE TO THE FULLEST EXTENT ALLOWABLE BY LAW.

INITIAL SUBMITTAL - 12.19.2019
CBP SUBMITTAL - 05.16.2020
REVISED SUBMITTAL - 01.05.2021
CEQA SUBMITTAL - 05.05.2021

PROJECT # 17.019
987-612 E. El Segundo Blvd 1475 E. EL SEGUNDO - 0307-01

ELEVATION -
NORTH



SMOKY HOLLOW INDUSTRIES, LLC
612 E. FRANKLIN AVENUE
EL SEGUNDO, CA 90245
CONTACT: MARK TELESZ
OFFICE 310.616.5040

1475
E EL SEGUNDO

© 2020 BALIAN ARCHITECTS. ALL RIGHTS RESERVED.
ALL DRAWINGS, SPECIFICATIONS, IDEAS, PLANS, ARRANGEMENTS,
CONCEPTS AND DESIGNS CONTAINED IN THIS PRESENTATION ARE
AND SHALL REMAIN THE EXCLUSIVE PROPERTY OF BALIAN
ARCHITECTS, INC. AND ARE PROTECTED BY INTELLECTUAL
PROPERTY LAWS, INCLUDING WITHOUT LIMITATION, THE COPYRIGHT
LAWS FOUND IN U.S. CODE TITLE 17. ANY UNAUTHORIZED USE,
OTHER THAN FOR THE SPECIFIC PROJECT FOR WHICH THIS HAS BEEN
PREPARED, COPYING, DISTRIBUTION, REPRODUCTION OR DISPLAY
OF ANY PART OF THIS PRESENTATION, WITHOUT THE EXPRESS WRITTEN
CONSENT OF BALIAN ARCHITECTS, CONSTITUTES INFRINGEMENT
AND IS PUNISHABLE TO THE FULLEST EXTENT ALLOWABLE BY LAW.

INITIAL SUBMITTAL - 12.19.2019
CBP SUBMITTAL - 05.16.2020
REVISED SUBMITTAL - 01.05.2021
CEQA SUBMITTAL - 05.05.2021

PROJECT # 17.019
88 302 / 1475 E. El Segundo Blvd 1475 E. EL SEGUNDO - C30201-A1

ELEVATION -
SOUTH (E EL
SEGUNDO)

T.O.P. (HIGH) 2
176' - 8 1/2"

T.O.P. (HIGH) 1
171' - 4 1/2"

ROOF
157' - 4 1/2"

LEVEL 03 MEZZ
146' - 8 1/2"

LEVEL 03
136' - 0 1/2"

LEVEL 02 MEZZ
125' - 4 1/2"

LEVEL 02
114' - 8 1/2"

LEVEL 01 (DATUM)
97' - 10 1/2"

19' - 4"
14' - 0"
21' - 4"
10' - 8"
10' - 8"
10' - 8"
59' - 6"
21' - 4"
10' - 8"
10' - 8"
16' - 10"
16' - 10"



GW-1

MT-1


GL-1

BM-1

1 SOUTH ELEVATION (EAST EL SEGUNDO BLVD)
1" = 20'-0"



LF-4 PERIOD WALL SCONCE

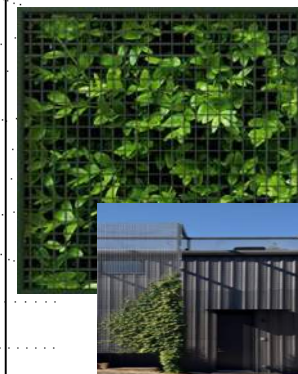

GW-1 CLIMBING VINES



MT-1 TNEMEC COATING




AC-2 BOARD FORMED CONCRETE



WD-1 WOOD PLANKS



CMU-1 CMU BLOCK

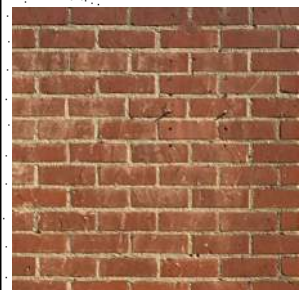

BM-1 (E) BRICK



SMOKY HOLLOW INDUSTRIES, LLC
PARCEL 17
98612 E. FRANKLIN AVENUE
EL SEGUNDO, CA 90245
CONTACT: MARK TELESZ
OFFICE 310.616.5040

1475
E EL SEGUNDO

© 2020 BALIAN ARCHITECTS. ALL RIGHTS RESERVED.
ALL DRAWINGS, SPECIFICATIONS, IDEAS, PLANS, ARRANGEMENTS,
CONCEPTS AND DESIGNS CONTAINED IN THIS PRESENTATION ARE
AND SHALL REMAIN THE EXCLUSIVE PROPERTY OF BALIAN
ARCHITECTS, INC. AND ARE PROTECTED BY INTELLECTUAL
PROPERTY LAWS, INCLUDING WITHOUT LIMITATION, THE COPYRIGHT
LAWS FOUND IN U.S. CODE TITLE 17. ANY UNAUTHORIZED USE,
OTHER THAN FOR THE SPECIFIC PROJECT FOR WHICH THIS HAS BEEN
PREPARED, COPYING, DISTRIBUTION, REPRODUCTION OR DISPLAY
OF ANY PART OF THIS PRESENTATION, WITHOUT THE EXPRESS WRITTEN
CONSENT OF BALIAN ARCHITECTS, CONSTITUTES INFRINGEMENT
AND IS PUNISHABLE TO THE FULLEST EXTENT ALLOWABLE BY LAW.

INITIAL SUBMITTAL - 12.19.2019
CBP SUBMITTAL - 05.16.2020
REVISED SUBMITTAL - 01.05.2021
CEQA SUBMITTAL - 05.05.2021








PROJECT # 17.019
881021/1475 E. El Segundo Blvd 1475 E. EL SEGUNDO - 03/07/21

ELEVATION -
EAST (KANSAS
ST)

- T.O.P. (HIGH) 2
176' - 8 1/2"
- T.O.P. (HIGH) 1
171' - 4 1/2"
- ROOF
157' - 4 1/2"
- LEVEL 03 MEZZ
146' - 8 1/2"
- LEVEL 03
136' - 0 1/2"
- LEVEL 02 MEZZ
125' - 4 1/2"
- LEVEL 02
114' - 8 1/2"
- LEVEL 01 (DATUM)
97' - 10 1/2"



1 EAST ELEVATION (KANSAS STREET)
1" = 20'-0"

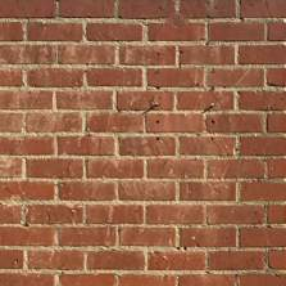 <p>SOLITAIRE-LED BY KING LUMINAIRES</p> <p>LF-4 PERIOD WALL SCONCE</p>	 <p>GW-1 CLIMBING VINES</p>	 <p>MT-1 TNEMEC COATING</p>	 <p>AC-2 BOARD FORMED CONCRETE</p>	 <p>WD-1 WOOD PLANKS</p>	 <p>CMU-1 CMU BLOCK</p>	 <p>BM-1 (E) BRICK</p>
--	---	--	---	---	--	---

SMOKY HOLLOW COMMUNITY BENEFITS TABULATION WORKSHEET

GROUP A

	yes	no	n/a	criteria	
Enhance Building Character	A1	1		Build on the quality industrial character	The proposed design is a complimenting contemporary industrial esthetic with the use of exposed steel and large industrial windows and other industrial characteristic features.
	A2	1		Convey a sense of old and new	The proposed design entirely preserves the existing red brick building at the ground level and proposes a complimenting industrial structure that embraces the existing structure and builds out of it a new 2nd and 3rd floor with a setback on all sides.
	A3	1		Build upon existing context	The proposed structure stays within the existing footprint and creates accessible decks at the roof level of the existing structure preserving and adding to the original architecture.
	A4	1		Conserve and retain the character-defining features	The proposed design entirely preserves the existing red brick building at the ground level and also retains and enhances the existing entries and openings on three sides.
	A5	1		Encourage additions that complement (E) character-defining features	The proposed design complements the existing large industrial window openings and exposed steel and is an overall complimenting mid-century architecture above with the use of stacked bond block with exposed aggregate and stain coloring rather than paint and other similar industrial materials and finishes throughout.
	A6	1		Incorporate small, medium, and large scales	The proposed design includes several interlocking scale elements. The exposed super-structure creates a large grid in which large window openings are located in which smaller window grids are utilized creating a sort of Russian nesting doll architectural effect with scale. Additionally, there are large cut-outs and setbacks on multiple levels with balconies extending forward breaking up the facade in large and small scales.
	A7	1		Emphasize design at the pedestrian level	The proposed design includes new landscaping the entire length of El Segundo Blvd. Additionally vertical landscaping is proposed at the SW corner and West lot line creating a portal experience surrounded on 2 sides with vertical and horizontal landscaping. On Kansas all new landscaping is proposed on both sides of the driveway with seating for the public. Furthermore, existing utility equipment is to be removed on Kansas to provide a wider sidewalk.
	A8	1		Specify 360° architecture	The proposed architecture is developed at a similar design on all four sides creating a 360 degree architectural expression.
	A9	1		Enhance entry expression	The proposed design creates a new landscaped portal on the SW corner of the lot creating a double height entry and exit experience from the street. Additionally, a new larger pedestrian entry is proposed in the middle of the building on Kansas street with a covered setback. The existing entry from the north is also enlarged and enhanced with pedestrian access from the street and landscaping.
	A10	1		Encourage the use of roll-up doors & sliding walls at street frontages	The proposed design includes a roll-up door at the north elevation which is the building's primary frontage and where the primary entry is and where most visitors will arrive.
	A11	1		Orient secondary entries to alleys	The proposed design includes secondary entries toward the north of the property. Although not a public alley the neighborhood includes many "private alleys" such as the ones on the north and west side of this project that are open to vehicular and pedestrian public access. These private alleys should be considered.
	A12	1		Incorporate different materials, colors, and textures	The proposed design includes several differing materials, colors and textures: Red Brick, Medium Gray Block, Black Steel, Corten, Architectural Board Formed Concrete and glass.

12 Minimum 4 required in this group

GROUP B

	yes	no	n/a	criteria	
Facilitate Gathering	B1	1		Form an active street wall	The proposed design includes three entries, one on El Segundo Blvd, one on Kansas St and one facing North towards the site's at grade parking in the middle of the building which is the primary building facade wall. The entry on Kansas is recessed and glazed creating a break in the Kansas facade. The entire El Segundo Blvd frontage will include low landscaping and large windows. The double story entry portal with vertical landscaping will also create a very experiential space. Furthermore, on El Segundo Blvd a 3rd story balcony projects forward with sloped V shaped columns creating an interesting overhang to activate the south facade. Finally, at level 2 there is a setback on all sides creating a 360-degree occupied deck separating the existing and new structure.
	B2			1 Provide street corner plazas	No street corner to earn this point.
	B3	1		Develop outdoor gathering spaces	The proposed design includes a pocket park on the property at the NE corner with public seating
	B4			1 Provide alley-facing gathering spaces	No public alley to earn this point.
	B5	1		Provide ease of access	The proposed design includes 3 pedestrian entries on 3 sides as well as 2 vehicular entries and a controlled traffic pattern for safety. Additionally, the tenants on the ground floor will each have separate entries and exists from El Segundo and Kansas elevations.
	B6	1		Enhance surface parking	The proposed design includes all new landscaping on the East and South side of the parking areas as well as an architecturally complimenting shade structure of the parking area. Additionally, providing stacked parking is another way to enhance surface parking areas with efficient parking solutions that utilize state of the art technology.
	B7	1		Use enduring, quality paving materials	Special paving materials will be used to demarcate pedestrian walkways with integral color and crystal aggregate.
	B8	1		Provide street furniture	The proposed design includes street furniture at the NE pocket park.
	B9	1		Use exterior lighting to accentuate safety and design	The proposed project will include period lighting throughout the site on all sides creating lighting for pedestrians for added safety.
	B10		1	Provide Wi-Fi hotspots	

7 Minimum 3 required in this group

GROUP C

	yes	no	n/a	criteria	
Incorporate Landscape & Environmental Design	C1	1		Design layered and lush landscaping	The proposed landscaping design includes layered and lush planting throughout.
	C2	1		Select drought-tolerant and native plants	The proposed landscaping includes drought-tolerant and native planting throughout.
	C3	1		Utilize planters and pots to provide greenery	The proposed landscaping includes pots & planters on level 2 and 3 decks and balconies and on the rooftop.
	C4	1		Improve landscaping in parking areas	The proposed parking area includes landscaping on the east and south sides.
	C5	1		Use fences and walls as an extension of the architecture	The proposed design includes an architecturally complimenting monument/wall for signage an extension of the architectural materiality.
	C6	1		Utilize natural light	The proposed design utilizes large windows for double story spaces with mezzanines pushing natural light from all sides deep into the building.

6 Minimum 2 required in this group

GROUP D

	yes	no	n/a	criteria	
Encourage Connectivity	D1		1	Install bike facilities. If "yes," total bike storage spaces provided:	4
				Required:	4

EXTRA

GROUP E

	yes	no	n/a	criteria	
Signage, Way Finding, &	E1	1		Design signs as an integral component	The proposed design includes integrated tenant signage.
	E2	1		Incorporate way-finding through integral design	The proposed design includes architecturally integrated way-finding signage for vehicular and pedestrian traffic.
	E3	1		Encourage public art	A large-scale art wall is proposed on the entire west façade of the property.

3

PUBLIC REALM

	yes	no	n/a	criteria	
Public Realm	PR1	1		Undergrounding Utilities	The incoming power and low voltage cable (data and phone) to the building will be consolidated into a single location and undergrounded.
	PR2			1 Approved Public Infrastructure	

BALIAN

ARCHITECTS
515 S. FIGUEROA ST. STE 1970
LOS ANGELES, CA 90071
+ 1.213.377.5500
www.balianarchitects.com



SMOKY HOLLOW INDUSTRIES, LLC
612 E. FRANKLIN AVENUE
EL SEGUNDO, CA 90245
CONTACT: MARK TELESZ
OFFICE 310.616.5040


1475
E EL SEGUNDO

© 2020 BALIAN ARCHITECTS. ALL RIGHTS RESERVED.
ALL DRAWINGS, SPECIFICATIONS, IDEAS, PLANS, ARRANGEMENTS, CONCEPTS AND DESIGNS CONTAINED IN THIS PRESENTATION ARE AND SHALL REMAIN THE EXCLUSIVE PROPERTY OF BALIAN ARCHITECTS, INC. AND ARE PROTECTED BY INTELLECTUAL PROPERTY LAWS. INCLUDING WITHOUT LIMITATION, THE COPYRIGHT LAWS FOUND IN U.S. CODE TITLE 17. ANY UNAUTHORIZED USE, OTHER THAN FOR THE SPECIFIC PROJECT FOR WHICH THIS HAS BEEN PREPARED, COPYING, DISTRIBUTION, REPRODUCTION OR DISPLAY OF ANY PART OF THIS PRESENTATION, WITHOUT THE EXPRESS WRITTEN CONSENT OF BALIAN ARCHITECTS, CONSTITUTES INFRINGEMENT AND IS PUNISHABLE TO THE FULLEST EXTENT ALLOWABLE BY LAW.

INITIAL SUBMITTAL - 12.19.2019
CBP SUBMITTAL - 05.16.2020
REVISED SUBMITTAL - 01.06.2021
CEQA SUBMITTAL - 05.06.2021

PROJECT # 17.019
88-302-17-019 E. El Segundo Blvd 1475 E. EL SEGUNDO - C1007-01

COMMUNITY
BENEFITS
TABULATION
WORKSHEET

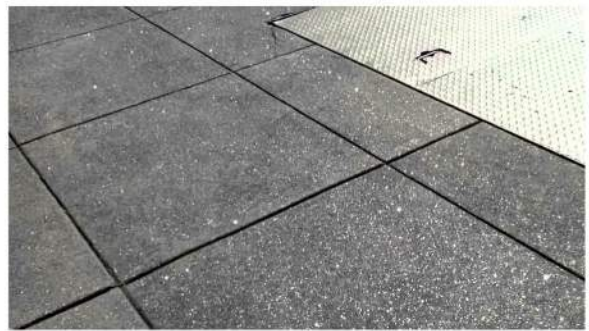

INTEGRAL COLORED CONCRETE WITH CRYSTALLINE AGGREGATE



1 LEVEL 01
1" = 30'-0"

BALIAN

ARCHITECTS
515 S. FIGUEROA ST. STE 1970
LOS ANGELES, CA 90071
+ 1.213.377.5500
www.balianarchitects.com



SMOKY HOLLOW INDUSTRIES, LLC
612 E. FRANKLIN AVENUE
EL SEGUNDO, CA 90245
CONTACT: MARK TELESZ
OFFICE 310.616.5040

1475
E EL SEGUNDO

© 2020 BALIAN ARCHITECTS. ALL RIGHTS RESERVED.
ALL DRAWINGS, SPECIFICATIONS, IDEAS, PLANS, ARRANGEMENTS,
CONCEPTS AND DESIGNS CONTAINED IN THIS PRESENTATION ARE
AND SHALL REMAIN THE EXCLUSIVE PROPERTY OF BALIAN
ARCHITECTS, INC. AND ARE PROTECTED BY INTELLECTUAL
PROPERTY LAWS, INCLUDING WITHOUT LIMITATION, THE COPYRIGHT
LAWS FOUND IN U.S. CODE TITLE 17. ANY UNAUTHORIZED USE,
OTHER THAN FOR THE SPECIFIC PROJECT FOR WHICH THIS HAS BEEN
PREPARED, COPYING, DISTRIBUTION, REPRODUCTION OR DISPLAY
OF ANY PART OF THIS PRESENTATION, WITHOUT THE EXPRESS WRITTEN
CONSENT OF BALIAN ARCHITECTS, CONSTITUTES INFRINGEMENT
AND IS PUNISHABLE TO THE FULLEST EXTENT ALLOWABLE BY LAW.

INITIAL SUBMITTAL - 12.19.2019
CBP SUBMITTAL - 05.16.2020
REVISED SUBMITTAL - 01.06.2021
CEQA SUBMITTAL - 05.06.2021

PROJECT # 17.019
88-302(1)1475 E. El Segundo Blvd 1475 E. EL SEGUNDO - C0001-A1

COMMUNITY
BENEFITS -
FLOOR PLAN
LEVEL 01



CB-C3

CB-C6

CB-E1

CB-A5

CB-A6

CB-A2

CB-A7

CB-A3

CB-PR1

CB-A7

CB-PR1

CB-PR1

CB-A9

CB-C3

CB-PR1

CB-A7

CB-B9

CB-A4

CB-A9



CB-A7

CB-B9

CB-C1

CB-C2

CB-B1

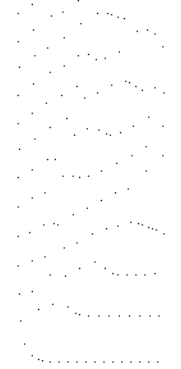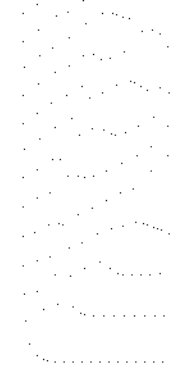

BALIAN

ARCHITECTS
515 S. FIGUEROA ST. STE 1970
LOS ANGELES, CA 90071
+ 1.213.377.5500
www.balianarchitects.com



SMOKY HOLLOW INDUSTRIES, LLC
612 E. FRANKLIN AVENUE
EL SEGUNDO, CA 90245
CONTACT: MARK TELESZ
OFFICE 310.616.5040

1475
E EL SEGUNDO

© 2020 BALIAN ARCHITECTS. ALL RIGHTS RESERVED.
ALL DRAWINGS, SPECIFICATIONS, IDEAS, PLANS, ARRANGEMENTS,
CONCEPTS AND DESIGNS CONTAINED IN THIS PRESENTATION ARE
AND SHALL REMAIN THE EXCLUSIVE PROPERTY OF BALIAN
ARCHITECTS, INC., AND ARE PROTECTED BY INTELLECTUAL
PROPERTY LAWS, INCLUDING WITHOUT LIMITATION, THE COPYRIGHT
LAWS FOUND IN U.S. CODE TITLE 17. ANY UNAUTHORIZED USE,
OTHER THAN FOR THE SPECIFIC PROJECT FOR WHICH THIS HAS BEEN
PREPARED, COPYING, DISTRIBUTION, REPRODUCTION OR DISPLAY
OF ANY PART OF THIS PRESENTATION, WITHOUT THE EXPRESS WRITTEN
CONSENT OF BALIAN ARCHITECTS, CONSTITUTES INFRINGEMENT
AND IS PUNISHABLE TO THE FULLEST EXTENT ALLOWABLE BY LAW.

INITIAL SUBMITTAL	-	12.19.2019
CBP SUBMITTAL	-	05.16.2020
REVISED SUBMITTAL	-	01.05.2021
CEQA SUBMITTAL	-	05.05.2021

PROJECT # 17.019
884 302 / 1475 E. El Segundo Blvd 1475 E. EL SEGUNDO - C02019-01

COMMUNITY
BENEFITS
DIAGRAM



BALIAN

ARCHITECTS
 515 S. FIGUEROA ST. STE 1970
 LOS ANGELES, CA 90071
 + 1.213.377.5500
 www.balianarchitects.com



SMOKY HOLLOW INDUSTRIES, LLC
 612 E. FRANKLIN AVENUE
 EL SEGUNDO, CA 90245
 CONTACT: MARK TELESZ
 OFFICE 310.616.5040

1475
 E EL SEGUNDO

© 2020 BALIAN ARCHITECTS. ALL RIGHTS RESERVED.
 ALL DRAWINGS, SPECIFICATIONS, IDEAS, PLANS, ARRANGEMENTS,
 CONCEPTS AND DESIGNS CONTAINED IN THIS PRESENTATION ARE
 AND SHALL REMAIN THE EXCLUSIVE PROPERTY OF BALIAN
 ARCHITECTS, INC. AND ARE PROTECTED BY INTELLECTUAL
 PROPERTY LAWS, INCLUDING WITHOUT LIMITATION, THE COPYRIGHT
 LAWS FOUND IN U.S. CODE TITLE 17. ANY UNAUTHORIZED USE,
 OTHER THAN FOR THE SPECIFIC PROJECT FOR WHICH THIS HAS BEEN
 PREPARED, COPYING, DISTRIBUTION, REPRODUCTION OR DISPLAY
 OF ANY PART OF THIS PRESENTATION, WITHOUT THE EXPRESS WRITTEN
 CONSENT OF BALIAN ARCHITECTS, CONSTITUTES INFRINGEMENT
 AND IS PUNISHABLE TO THE FULLEST EXTENT ALLOWABLE BY LAW.

INITIAL SUBMITTAL	-	12.19.2019
CBP SUBMITTAL	-	05.16.2020
REVISED SUBMITTAL	-	01.05.2021
CEQA SUBMITTAL	-	05.05.2021

PROJECT # 17.019
884 302 / 1475 E. El Segundo Blvd 1475 E. EL SEGUNDO - C1001-111

COMMUNITY
 BENEFITS
 DIAGRAM



BALIAN

ARCHITECTS
 515 S. FIGUEROA ST. STE 1970
 LOS ANGELES, CA 90071
 + 1.213.377.5500
 www.balianarchitects.com



SMOKY HOLLOW INDUSTRIES, LLC
 612 E. FRANKLIN AVENUE
 EL SEGUNDO, CA 90245
 CONTACT: MARK TELESZ
 OFFICE 310.616.5040

1475
 E EL SEGUNDO

© 2020 BALIAN ARCHITECTS. ALL RIGHTS RESERVED.
 ALL DRAWINGS, SPECIFICATIONS, IDEAS, PLANS, ARRANGEMENTS,
 CONCEPTS AND DESIGNS CONTAINED IN THIS PRESENTATION ARE
 AND SHALL REMAIN THE EXCLUSIVE PROPERTY OF BALIAN
 ARCHITECTS, INC. AND ARE PROTECTED BY INTELLECTUAL
 PROPERTY LAWS, INCLUDING WITHOUT LIMITATION, THE COPYRIGHT
 LAWS FOUND IN U.S. CODE TITLE 17. ANY UNAUTHORIZED USE,
 OTHER THAN FOR THE SPECIFIC PROJECT FOR WHICH THIS HAS BEEN
 PREPARED, COPYING, DISTRIBUTION, REPRODUCTION OR DISPLAY
 OF ANY PART OF THIS PRESENTATION, WITHOUT THE EXPRESS WRITTEN
 CONSENT OF BALIAN ARCHITECTS, CONSTITUTES INFRINGEMENT
 AND IS PUNISHABLE TO THE FULLEST EXTENT ALLOWABLE BY LAW.

INITIAL SUBMITTAL	-	12.19.2019
CBP SUBMITTAL	-	05.16.2020
REVISED SUBMITTAL	-	01.05.2021
CEQA SUBMITTAL	-	05.05.2021

PROJECT # 17.019
884 302 / 1475 E. El Segundo Blvd 1475 E. EL SEGUNDO - C1001-117

COMMUNITY
 BENEFITS
 DIAGRAM



BALIAN

ARCHITECTS
 515 S. FIGUEROA ST. STE 1970
 LOS ANGELES, CA 90071
 + 1.213.377.5500
 www.balianarchitects.com



SMOKY HOLLOW INDUSTRIES, LLC
 612 E. FRANKLIN AVENUE
 EL SEGUNDO, CA 90245
 CONTACT: MARK TELESZ
 OFFICE 310.616.5040

1475
 E EL SEGUNDO

© 2020 BALIAN ARCHITECTS. ALL RIGHTS RESERVED.
 ALL DRAWINGS, SPECIFICATIONS, IDEAS, PLANS, ARRANGEMENTS,
 CONCEPTS AND DESIGNS CONTAINED IN THIS PRESENTATION ARE
 AND SHALL REMAIN THE EXCLUSIVE PROPERTY OF BALIAN
 ARCHITECTS, INC. AND ARE PROTECTED BY INTELLECTUAL
 PROPERTY LAWS, INCLUDING WITHOUT LIMITATION, THE COPYRIGHT
 LAWS FOUND IN U.S. CODE TITLE 17. ANY UNAUTHORIZED USE,
 OTHER THAN FOR THE SPECIFIC PROJECT FOR WHICH THIS HAS BEEN
 PREPARED, COPYING, DISTRIBUTION, REPRODUCTION OR DISPLAY
 OF ANY PART OF THIS PRESENTATION, WITHOUT THE EXPRESS WRITTEN
 CONSENT OF BALIAN ARCHITECTS, CONSTITUTES INFRINGEMENT
 AND IS PUNISHABLE TO THE FULLEST EXTENT ALLOWABLE BY LAW.

INITIAL SUBMITTAL	-	12.19.2019
CBP SUBMITTAL	-	05.16.2020
REVISED SUBMITTAL	-	01.05.2021
CEQA SUBMITTAL	-	05.05.2021

PROJECT # 17.019
884 302 / 1475 E. El Segundo Blvd 1475 E. EL SEGUNDO - C10017.rvt

COMMUNITY
 BENEFITS
 DIAGRAM



BALIAN

ARCHITECTS
 515 S. FIGUEROA ST. STE 1970
 LOS ANGELES, CA 90071
 + 1.213.377.5500
 www.balianarchitects.com



SMOKY HOLLOW INDUSTRIES, LLC
 612 E. FRANKLIN AVENUE
 EL SEGUNDO, CA 90245
 CONTACT: MARK TELESZ
 OFFICE 310.616.5040

1475
 E EL SEGUNDO

© 2020 BALIAN ARCHITECTS. ALL RIGHTS RESERVED.
 ALL DRAWINGS, SPECIFICATIONS, IDEAS, PLANS, ARRANGEMENTS,
 CONCEPTS AND DESIGNS CONTAINED IN THIS PRESENTATION ARE
 AND SHALL REMAIN THE EXCLUSIVE PROPERTY OF BALIAN
 ARCHITECTS, INC. AND ARE PROTECTED BY INTELLECTUAL
 PROPERTY LAWS, INCLUDING WITHOUT LIMITATION, THE COPYRIGHT
 LAWS FOUND IN U.S. CODE TITLE 17. ANY UNAUTHORIZED USE,
 OTHER THAN FOR THE SPECIFIC PROJECT FOR WHICH THIS HAS BEEN
 PREPARED, COPYING, DISTRIBUTION, REPRODUCTION OR DISPLAY
 OF ANY PART OF THIS PRESENTATION, WITHOUT THE EXPRESS WRITTEN
 CONSENT OF BALIAN ARCHITECTS, CONSTITUTES INFRINGEMENT
 AND IS PUNISHABLE TO THE FULLEST EXTENT ALLOWABLE BY LAW.

INITIAL SUBMITTAL	-	12.19.2019
CBP SUBMITTAL	-	05.16.2020
REVISED SUBMITTAL	-	01.05.2021
CEQA SUBMITTAL	-	05.05.2021

PROJECT # 17.019
884 302 / 1475 E. El Segundo Blvd 1475 E. EL SEGUNDO - C10017.rvt

COMMUNITY
 BENEFITS
 DIAGRAM



BALIAN

ARCHITECTS
 515 S. FIGUEROA ST. STE 1970
 LOS ANGELES, CA 90071
 + 1.213.377.5500
 www.balianarchitects.com



SMOKY HOLLOW INDUSTRIES, LLC
 612 E. FRANKLIN AVENUE
 EL SEGUNDO, CA 90245
 CONTACT: MARK TELESZ
 OFFICE 310.616.5040


1475
 E EL SEGUNDO

© 2020 BALIAN ARCHITECTS. ALL RIGHTS RESERVED.
 ALL DRAWINGS, SPECIFICATIONS, IDEAS, PLANS, ARRANGEMENTS,
 CONCEPTS AND DESIGNS CONTAINED IN THIS PRESENTATION ARE
 AND SHALL REMAIN THE EXCLUSIVE PROPERTY OF BALIAN
 ARCHITECTS, INC. AND ARE PROTECTED BY INTELLECTUAL
 PROPERTY LAWS, INCLUDING WITHOUT LIMITATION, THE COPYRIGHT
 LAWS FOUND IN U.S. CODE TITLE 17. ANY UNAUTHORIZED USE,
 OTHER THAN FOR THE SPECIFIC PROJECT FOR WHICH THIS HAS BEEN
 PREPARED, COPYING, DISTRIBUTION, REPRODUCTION OR DISPLAY
 OF ANY PART OF THIS PRESENTATION, WITHOUT THE EXPRESS WRITTEN
 CONSENT OF BALIAN ARCHITECTS, CONSTITUTES INFRINGEMENT
 AND IS PUNISHABLE TO THE FULLEST EXTENT ALLOWABLE BY LAW.


INITIAL SUBMITTAL	-	12.19.2019
CBP SUBMITTAL	-	05.16.2020
REVISED SUBMITTAL	-	01.06.2021
CEQA SUBMITTAL	-	05.06.2021

PROJECT # 17.019
884 302 / 1475 E. El Segundo Blvd 1475 E. EL SEGUNDO - C1007.rvt

COMMUNITY
 BENEFITS
 DIAGRAM

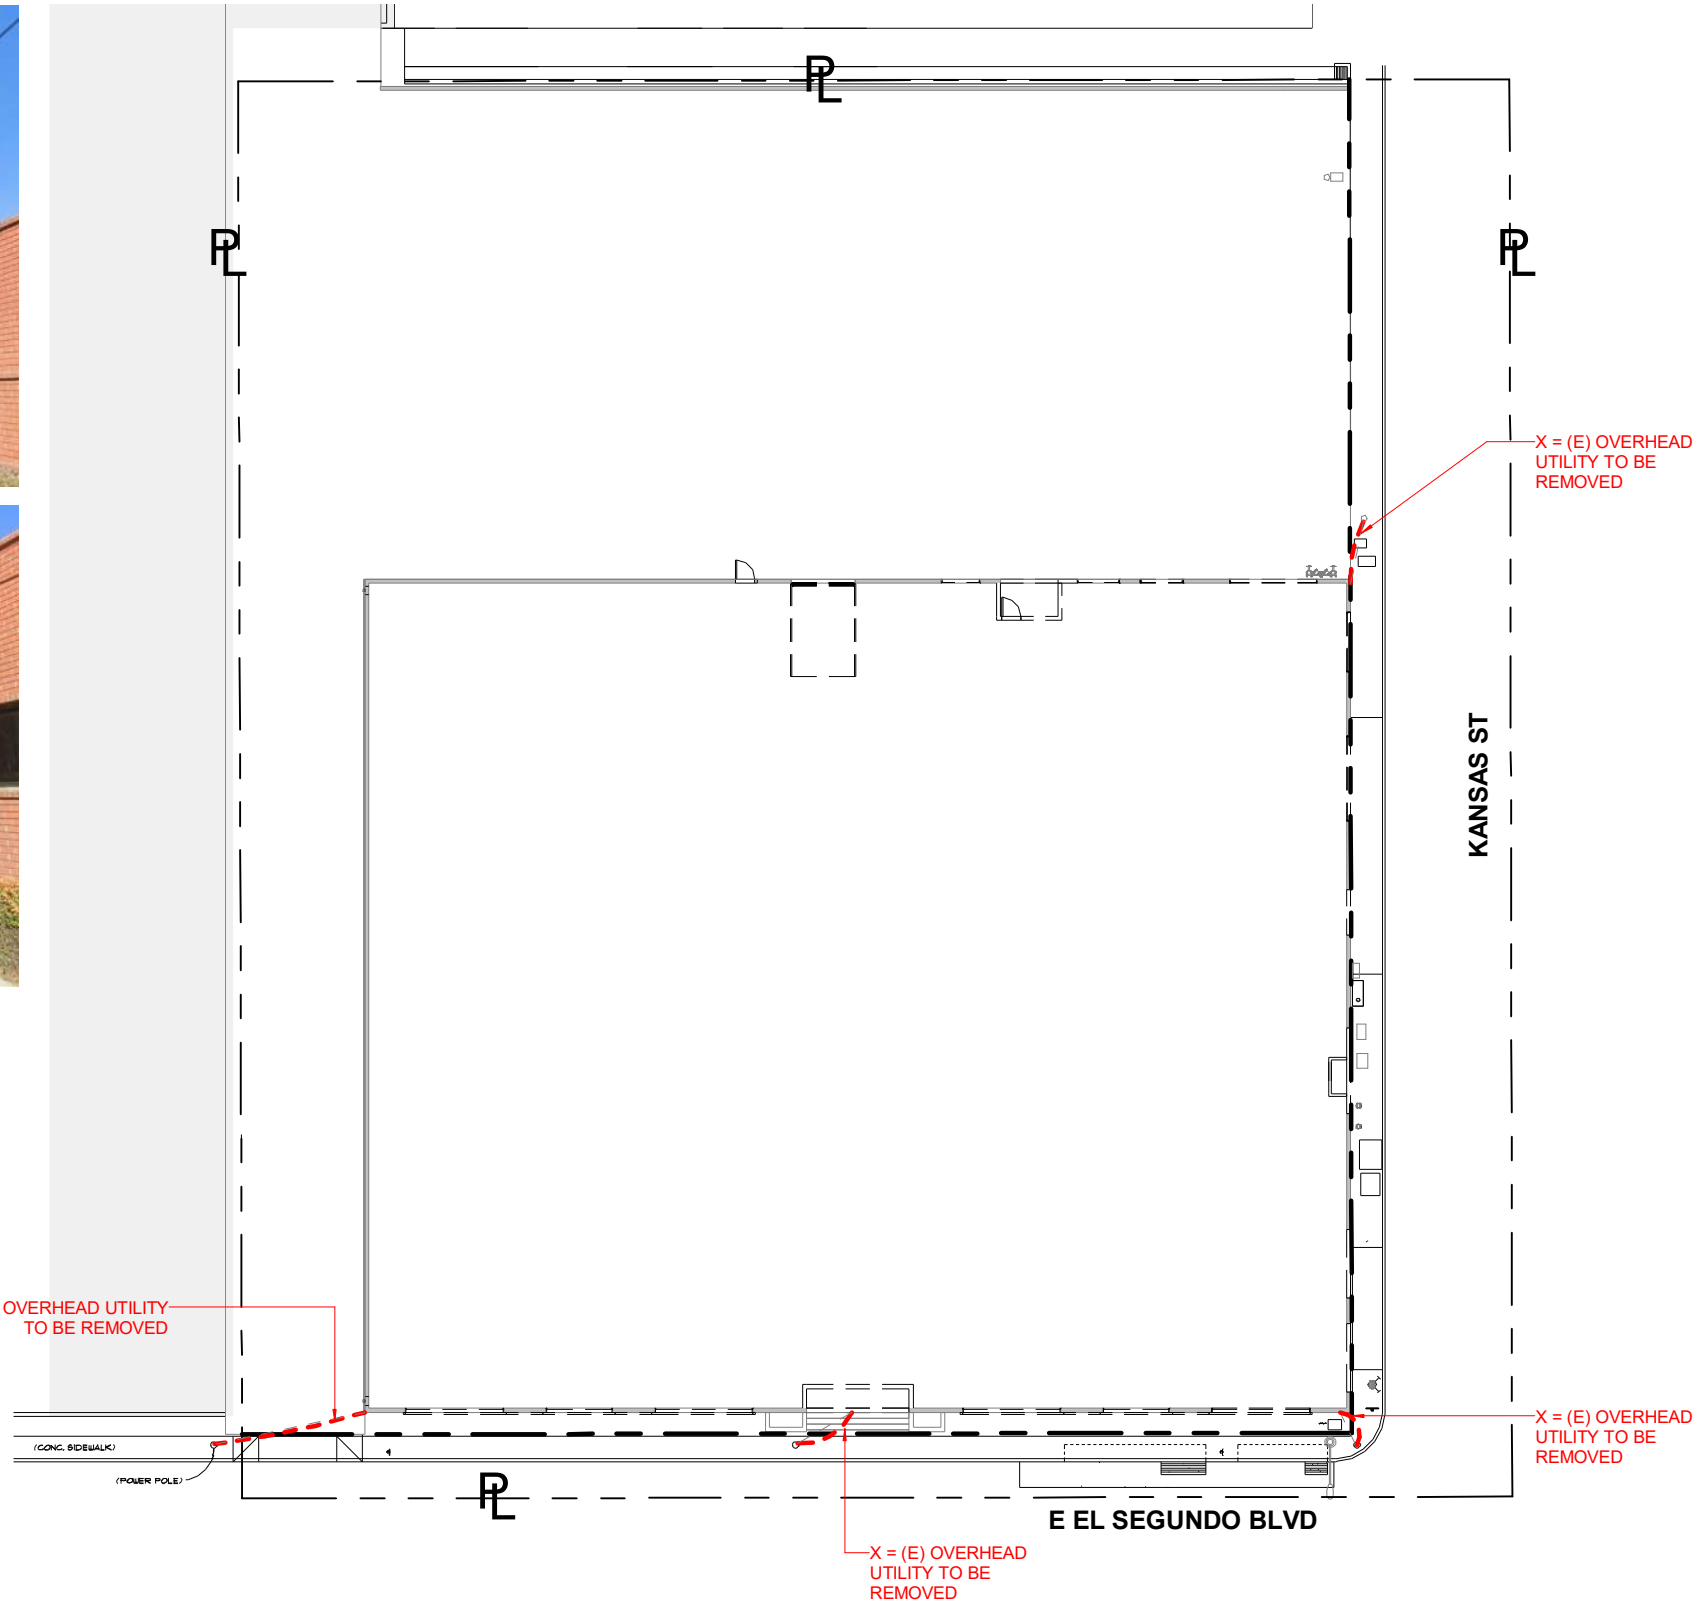

1 SITE PLAN - PUBLIC UTILITIES
1" = 30'-0"

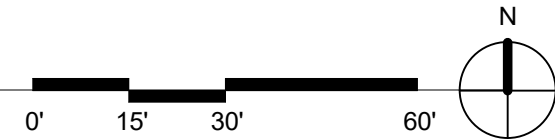

BALIAN

ARCHITECTS
515 S. FIGUEROA ST. STE 1970
LOS ANGELES, CA 90071
+ 1.213.377.5500
www.balianarchitects.com



SMOKY HOLLOW INDUSTRIES, LLC
612 E. FRANKLIN AVENUE
EL SEGUNDO, CA 90245
CONTACT: MARK TELESZ
OFFICE 310.616.5040

1475
E EL SEGUNDO


© 2020, BALIAN ARCHITECTS. ALL RIGHTS RESERVED.
ALL DRAWINGS, SPECIFICATIONS, IDEAS, PLANS, ARRANGEMENTS,
CONCEPTS AND DESIGNS CONTAINED IN THIS PRESENTATION ARE
AND SHALL REMAIN THE EXCLUSIVE PROPERTY OF BALIAN
ARCHITECTS, INC., AND ARE PROTECTED BY INTELLECTUAL
PROPERTY LAWS, INCLUDING WITHOUT LIMITATION, THE COPYRIGHT
LAWS FOUND IN U.S. CODE TITLE 17. ANY UNAUTHORIZED USE,
OTHER THAN FOR THE SPECIFIC PROJECT FOR WHICH THIS HAS BEEN
PREPARED, COPYING, DISTRIBUTION, REPRODUCTION OR DISPLAY
OF ANY PART OF THIS PRESENTATION, WITHOUT THE EXPRESS WRITTEN
CONSENT OF BALIAN ARCHITECTS, CONSTITUTES INFRINGEMENT
AND IS PUNISHABLE TO THE FULLEST EXTENT ALLOWABLE BY LAW.

INITIAL SUBMITTAL	-	12.19.2019
CBP SUBMITTAL	-	05.16.2020
REVISED SUBMITTAL	-	01.05.2021
CEQA SUBMITTAL	-	05.05.2021

PROJECT # 17.019
884 302 / 1475 E. El Segundo Blvd 1475 E. EL SEGUNDO - C1001.rvt

COMMUNITY
BENEFITS -
PUBLIC
REALM

CONCEPTUAL 1ST FLOOR LANDSCAPE PLAN

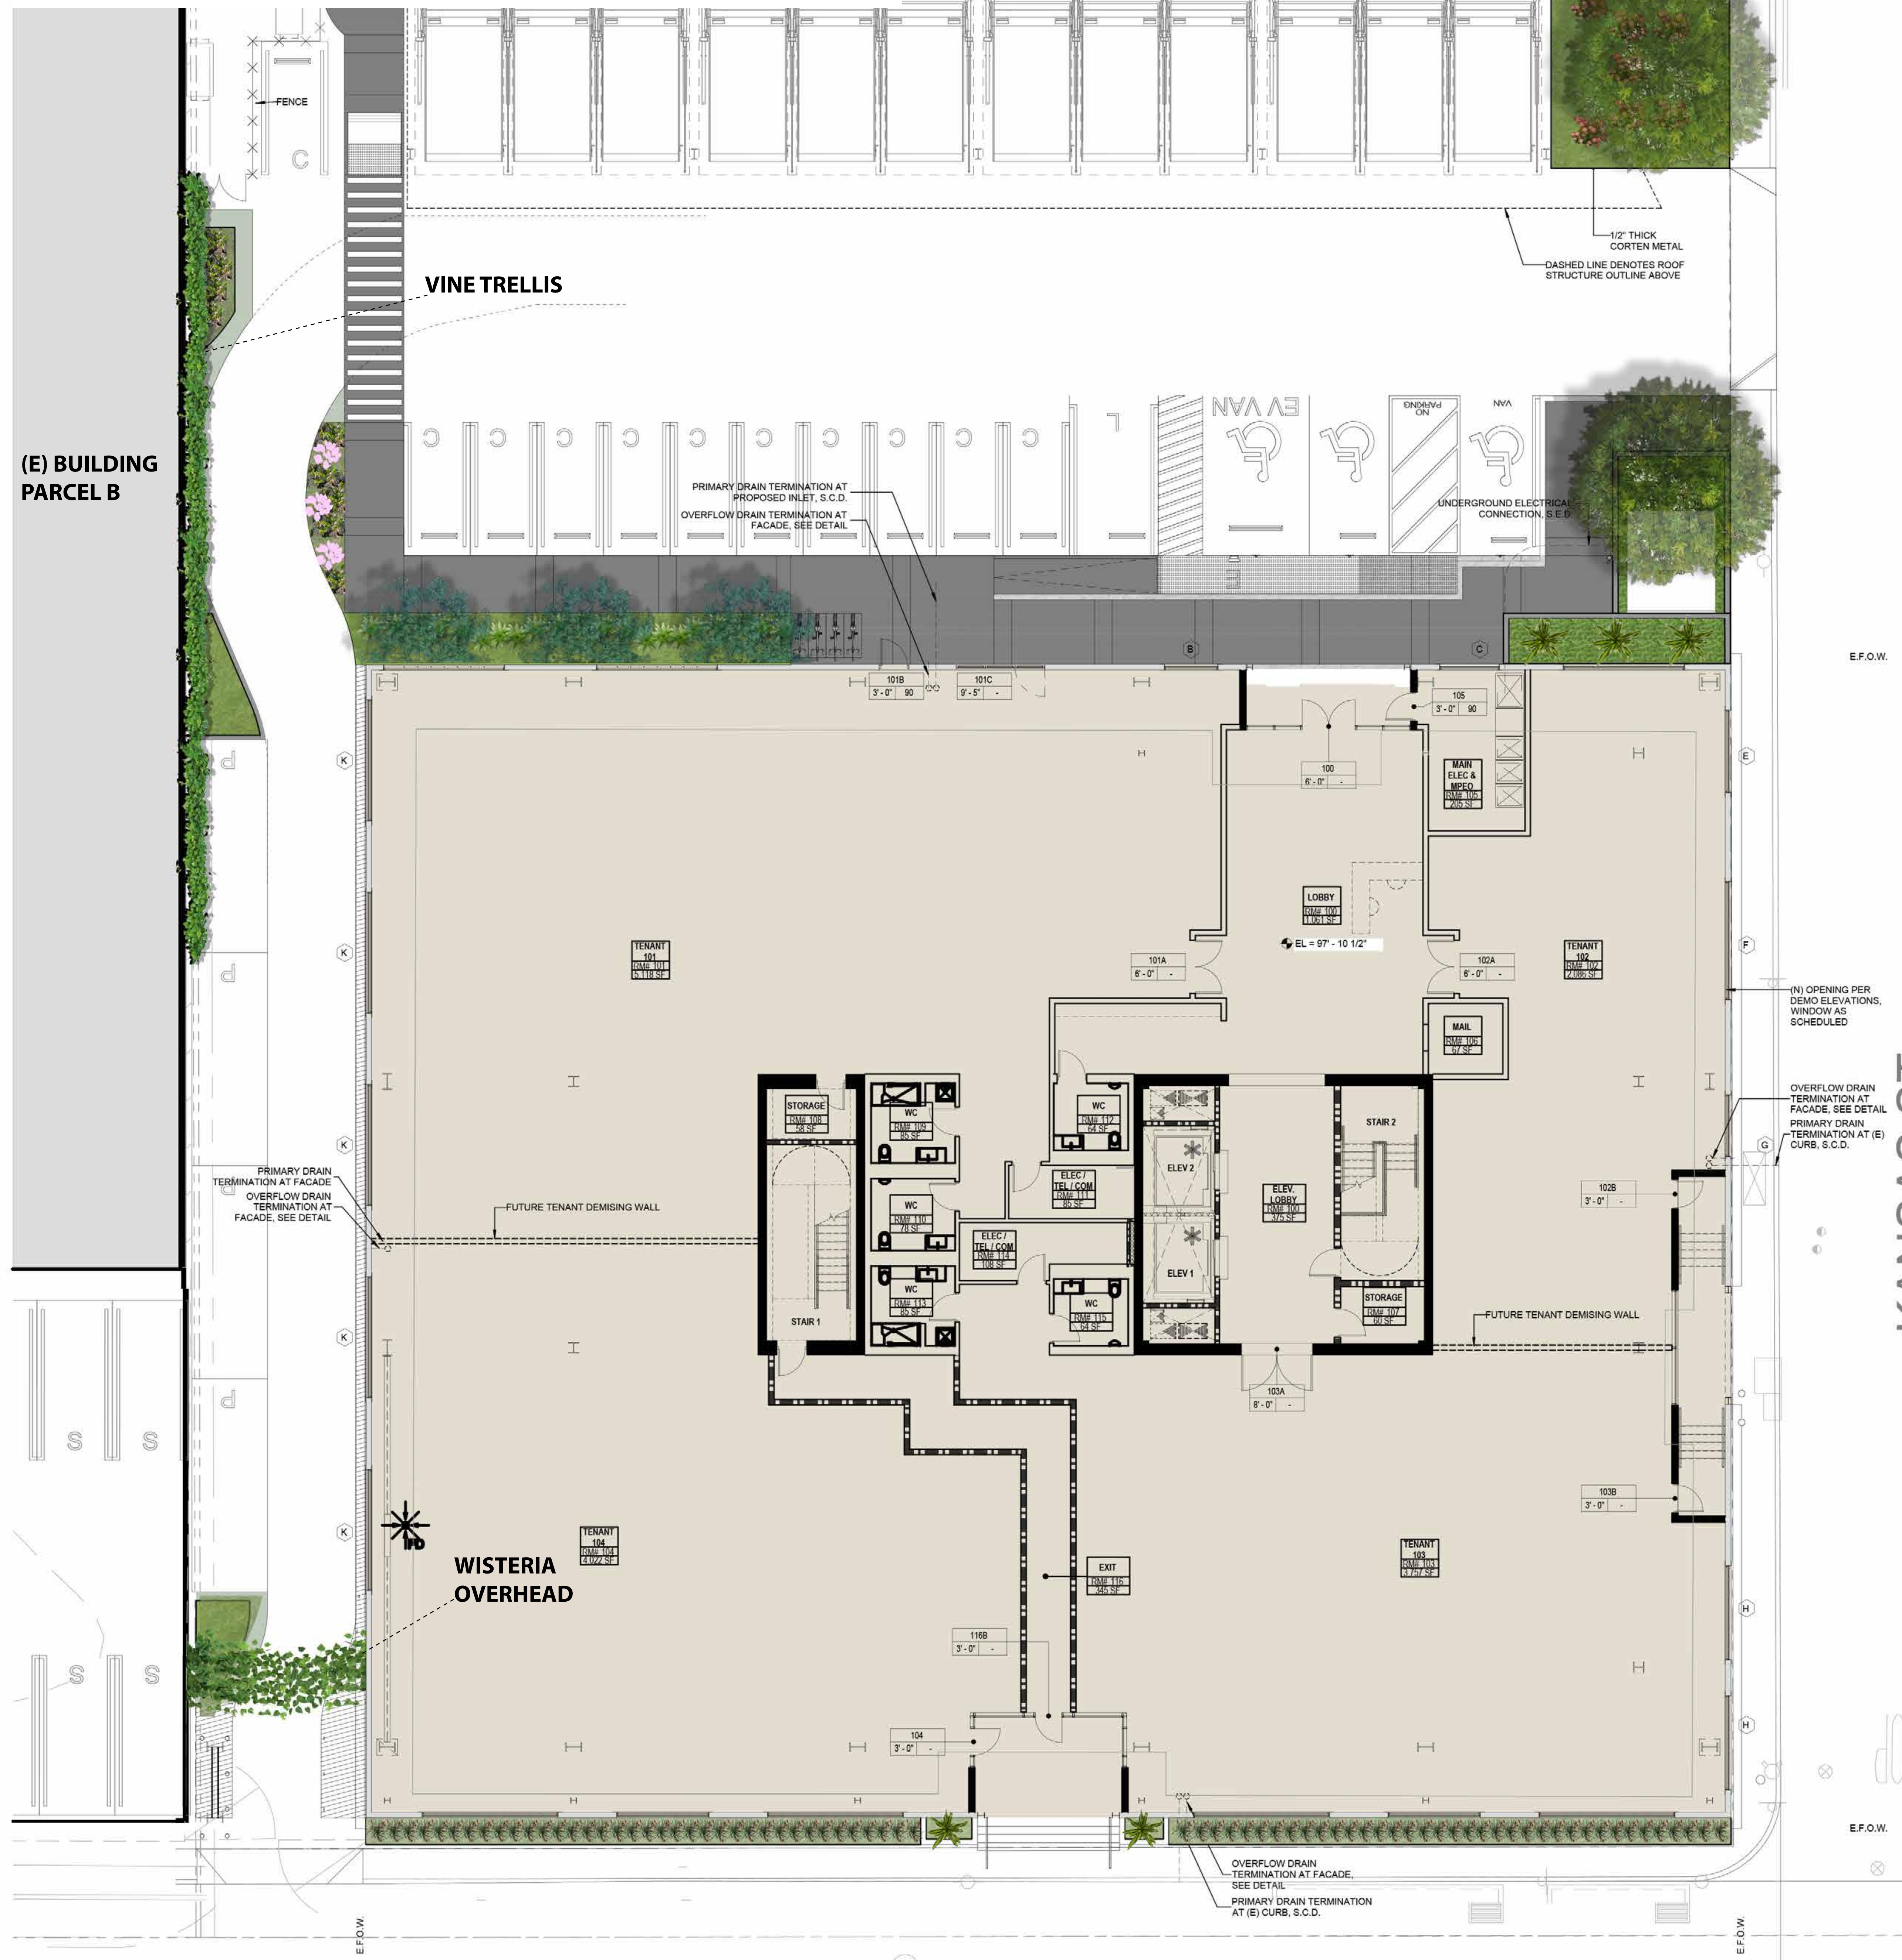

FIRST FLOOR PLANTING LEGEND							
TREES							
SYMBOL	BOTANICAL NAME	COMMON NAME	QTY LIST*	SIZE	MATURE SIZE	WATER USE (WUCOLS)	NOTES
	<i>Melaleuca linariifolia</i>	Snow in Summer	2	36" BOX	30' H&W	LOW	
	<i>Podocarpus elongatus 'Monnal'</i>	Icee Blue	3	36" BOX	25' H&W	MOD	
SUCCULENTS / SHRUBS / GROUNDCOVER							
	<i>Hesperaloe 'Brakeights'</i>	Brakeights Red Yucca	74		2-3' H&W	LOW	
	<i>Asparagus densiflorus 'Myers'</i>	Foxtail Fern	18		2' H X 2-3' W	MOD	
	<i>Leucadendron 'Jester'</i>	Jester Conebush	7		4-5' H&W	LOW	
	<i>Muhlenbergia capillaris 'Lendca'</i>	Regal Mist Pink Mulyhy Grass	3	5G	4' H X 3' W	MOD	
	<i>Yucca rigida</i>	Blue Yucca	5	5G	12' H X 5' W	LOW	
	<i>Westringia fruticosa 'WES05'</i>	Mundi Westringia	34		1-2' H X 4-6' W	LOW	306 SF @ 36" OC TRIANGULAR SPACING
	<i>Rosmarinus officinalis 'Huntington Carpet'</i>	Huntington Carpet Rosemary	69	5G	1-2' H X 8' W	VERY LOW	242 SF @ 24" OC TRIANGULAR SPACING
	<i>Rhapilepis umbellata 'RutRaph1'</i>	Southern Moon Yedda Hawthorn	12	5G	5' H X 6-8' W	LOW	96 SF @ 36" OC TRIANGULAR SPACING
	<i>Campsis radicans 'Monbal'</i>	Balboa Sunset Trumpet Vine	3		+30' L	MOD	
	<i>Wisteria sinensis 'Cooke's Purple'</i>	Purple Chinese Wisteria	3		20-30' L	MOD	
	TOTAL LIST		##				
	TOTAL OTHER						

*QUANTITIES LISTED FOR CONVENIENCE ONLY; CONTRACTOR TO VERIFY
 **PLANTS OVER STRUCTURE OR IN PLANTERS RARELY REACH MATURE SIZE

DROUGHT TOLERANT PLANTS (PER LA CO. DROUGHT TOLERANT LIST)	
TOTAL NUMBER PLANTS	##
TOTAL NUMBER ON LA CO. DROUGHT TOLERANT LIST	###
PERCENTAGE PLANTS FROM LA CO DROUGHT TOLERANT LIST	####


TOTAL PLANTS ON LA COUNTY DROUGHT TOLERANT LIST EXCEED 75%, THEREFORE PROJECT IS IN COMPLIANCE
 ***DROUGHT TOLERANT LIST EXCEEDS 75% AFTER INCLUDING OTHER FLOOR PLANS



TREES PROVIDED (PER SHSP TABLE 2-4)	
TREES WITH A PROJECTED GROWTH TO A MINIMUM OF 25' H&W (8 REQUIRED)	9
ADDITIONAL TREES LESS THAN 25' H&W	7
TOTAL TREES PROVIDED	16

IRRIGATION (PER SHSP TABLE 2-4)
 ALL LANDSCAPED AREAS, INCLUDING TREES AT SURFACE PARKING LOTS, SHALL BE PROVIDED WITH APPROPRIATE PERMANENT WATERING FACILITIES

LANDSCAPE SHEET INDEX	
L010	CONCEPTUAL 1ST FLOOR LANDSCAPE PLAN
L020	CONCEPTUAL 2ND FLOOR LANDSCAPE PLAN
L030	CONCEPTUAL 3RD FLOOR LANDSCAPE PLAN
L040	CONCEPTUAL ROOF LANDSCAPE PLAN
L100	MATERIALS & FURNITURE
L210	1ST FLOOR PLANTING PALETTE
L240	ROOF PLANTING PALETTE

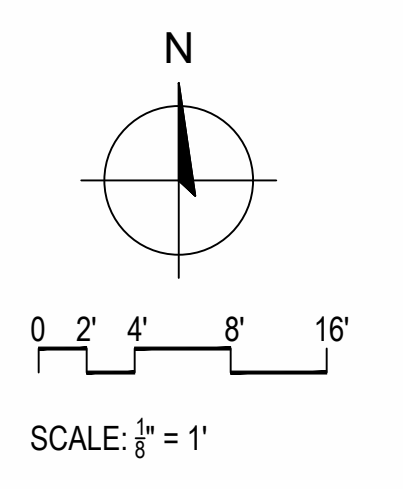

BALIAN ARCHITECTS
 515 S. FIGUEROA ST. STE 1970
 LOS ANGELES, CA 90071
 + 1.213.377.5500
 www.balianarchitects.com

OWNER: SMOKY HOLLOW INDUSTRIES
 1601 N. SEPULVEDA BLVD SUITE 629
 MANHATTAN BEACH, CA 90266
 T: 310.616.5540 E-Mail: info@smokyhollow.com
ARCHITECT: BALIAN ARCHITECTS, INC.
 515 South Figueroa Street, Suite 1970
 Los Angeles, CA 90071
 T: 213.377.5500 E-Mail: csw@balianarchitects.com

SMOKY HOLLOW INDUSTRIES
 1601 N SEPULVEDA BLVD SUITE 629
 MANHATTAN BEACH, CA 90266
 CONTACT: MARK TELESZ
 OFFICE 310.616.5540

STANDARD WORKS PARCEL A
 1475 E. EL SEGUNDO BLVD
 EL SEGUNDO, CA 90245

LANDSCAPE ARCHITECT
 SCOTT VAN SOOY
 LICENSE NUMBER: 9506
 SIGNATURE DATE: 05/21/22
 REVIEW DATE: 05/21/22

REVISIONS	
#	DATE
1	JULY 26, 2020
2	CONCEPTUAL

CONCEPTUAL 1ST FLOOR LANDSCAPE PLAN
 SHEET NO: L010
 © 2019 BALIAN ARCHITECTS, INC.

CONCEPTUAL 3RD FLOOR LANDSCAPE PLAN



3RD FLOOR PLANTING LEGEND							
SUCCULENTS / SHRUBS / GROUNDCOVER							
SYMBOL	BOTANICAL NAME	COMMON NAME	QTY LIST*	SIZE	MATURE SIZE	WATER USE (WUCOLS)	NOTES
	<i>Uncinia 'Everflame'</i>	Everflame Red Hood Sedge	8	1G	17" H&W	VERY LOW	
	<i>Rosmarinus officinalis 'Huntington Carpet'</i>	Huntington Carpet Rosemary	9	5G	1-2' H X 8' W	VERY LOW	37 SF @ 24" OC RECTANGULAR SPACING
		TOTAL LIST	##				
		TOTAL OTHER					

*QUANTITIES LISTED FOR CONVENIENCE ONLY; CONTRACTOR TO VERIFY
 **PLANTS OVER STRUCTURE OR IN PLANTERS RARELY REACH MATURE SIZE

DROUGHT TOLERANT PLANTS (PER LA CO. DROUGHT TOLERANT LIST)	
TOTAL NUMBER PLANTS	##
TOTAL NUMBER ON LA CO. DROUGHT TOLERANT LIST	###
PERCENTAGE PLANTS FROM LA CO DROUGHT TOLERANT LIST	####

TOTAL PLANTS ON LA COUNTY DROUGHT TOLERANT LIST EXCEED 75%, THEREFORE PROJECT IS IN COMPLIANCE
 ***DROUGHT TOLERANT LIST EXCEEDS 75% AFTER INCLUDING OTHER FLOOR PLANS



Everflame Red Hood Sedge
Uncinia rubra 'Everflame'



Rosmarinus officinalis 'Huntington Carpet'
 Huntington Carpet Rosemary

BALIAN ARCHITECTS
 515 S. FIGUEROA ST. STE 1970
 LOS ANGELES, CA 90071
 + 1.213.377.5500
 www.balianarchitects.com

OWNER: SMOKY HOLLOW INDUSTRIES
 1601 N. Sepulveda Blvd Suite 629
 Manhattan Beach, CA 90266
 T: 310.616.5040 E-Mail: info@smokyhollow.com

ARCHITECT: BALIAN ARCHITECTS, INC.
 515 South Figueroa Street, Suite 1970
 Los Angeles, CA 90071
 T: 213.377.5500 E-Mail: david@balianarchitects.com

OWNER'S CONSULTANTS:
DC&A CIVIL ENGINEERING GROUP
 17623 Coronado Blvd. Suite 300,
 Torrance, California 90504
 www.dcaeng.com Contact: Mark Telesz
 T: 310.327.0018 E-Mail:

ARCHITECT'S CONSULTANTS:
CIVIL ENGINEER: BRANDOW & JOHNSTON INC
 790 South Flower Street, Suite 1000
 Los Angeles, CA 90017
 T: 213.596.4600 E-Mail: DMark@brandow.com

MER&T24: SHAMIM ENGINEERING CONSULT, INC
 9500 Century Avenue Suite 300
 Torrance, CA 91336
 www.shamimengineering.com Contact: Mark Shyamim
 T: 818.788.8778 E-Mail: mark@shamimengineering.com

STRUCTURAL: THORNTON TOMASETTI
 107 Wilshire Blvd. Suite 4400
 Los Angeles, CA 90024
 www.ThorntonTomasetti.com Contact: Michael Cochran
 T: 1.213.229.7000 E-Mail: MJCochran@ThorntonTomasetti.com

SMOKY HOLLOW INDUSTRIES

SMOKY HOLLOW INDUSTRIES, LLC
 1601 N SEPULVEDA BLVD SUITE 629
 MANHATTAN BEACH, CA 90266
 CONTACT: MARK TELESZ
 OFFICE 310.616.5040

STANDARD WORKS
PARCEL A
 1475 E. EL SEGUNDO BLVD
 EL SEGUNDO, CA 90245



NAME:	SCOTT VAN SOOY
LICENSE NUMBER:	5006
SIGNATURE DATE:	
ISSUE DATE:	
PRICE:	18,011
TIME STAMP:	
FILE:	

REVISIONS

#	DATE	ISSUE
1	JULY 30, 2020	CONCEPTUAL


NOT FOR CONSTRUCTION

SHEET TITLE:
CONCEPTUAL 3RD FLOOR LANDSCAPE PLAN

IF THIS SHEET IS NOT 37"X42" IT IS A REDUCED PRINT
 SHEET NO:
L030
 © 2019 BALIAN ARCHITECTS, INC.



CONCEPTUAL ROOF LANDSCAPE PLAN

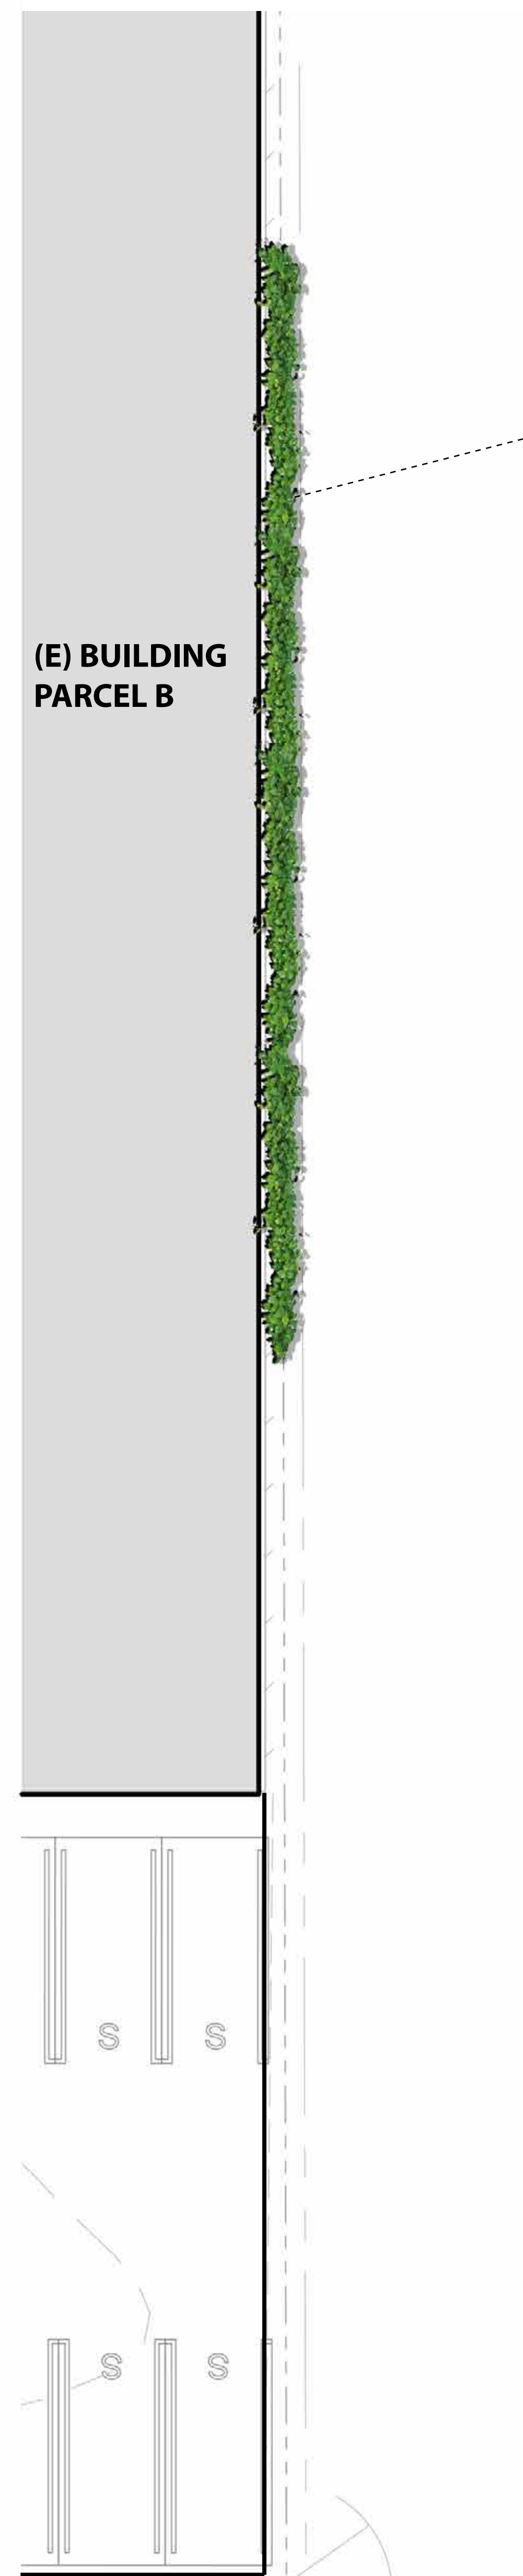

VINE TRELLIS

(E) BUILDING PARCEL B



PEDESTAL PAVERS

SHADE STRUCTURE

MODULAR PLANTERS

STEEL PLANTERS

ROOF PLANTING LEGEND							
TREES							
SYMBOL	BOTANICAL NAME	COMMON NAME	QTY LIST*	SIZE	MATURE SIZE	WATER USE (WUCOLS)	NOTES
	<i>Arbutus unedo 'Compacta'</i>	Dwarf Strawberry Tree	6	36" BOX	6-8' H X 5-6' W	MOD	MULTI TRUNK
	<i>Agonis Flexuosa 'After Dark'</i>	After Dark Peppermint Willow	4	36" BOX	15-25' H X 10-15' W	MOD	
SUCCULENTS / SHRUBS / GROUND COVER							
	<i>Pedilanthus Cymiferus</i>	Mini Lady Slippers	66	5G	1-2' H&W	LOW	
	<i>Euphorbia hypericifolia 'Breathless'</i>	Breathless Euphorbia	232	5G	10-12" H X 24-28" W	LOW	
	<i>Asparagus densiflorus 'Nana'</i>	Dwarf Asparagus Fern	82	5G	15" H&W	MED/MOD	
	<i>Senecio serpens</i>	Blue Chalksticks	34	1G	1' H X 2-3' W	LOW	78 SF @ 18" OC RECTANGULAR SPACING
	<i>Rosmarinus officinalis 'Huntington Carpet'</i>	Huntington Carpet Rosemary	195	5G	1-2' H X 8' W	VERY LOW	678 SF @ 24" OC TRIANGULAR SPACING
MODULAR GREEN ROOF TRAYS							
	<i>Sedum nussbaumerianum</i>	Orange Delight	TBD	1G	4" H X 15" W	LOW	72 SF @ 15" OC RECTANGULAR SPACING
	<i>Calandrinia spectabilis</i>	Rock Purslane	TBD	1G	1" H&W	LOW	96 SF @ 10" OC RECTANGULAR SPACING
	<i>Delosperma 'P0015'</i>	Fire Spinner Ice Plant	TBD	1G	2-4" H X 12-18" W	LOW	72 SF @ 18" OC RECTANGULAR SPACING
	<i>Euphorbia rigida</i>	Upright Myrtle Spurge	TBD	1G	1-2" H X 3" W	LOW	84 SF @ 20" OC RECTANGULAR SPACING
	<i>Euphorbia resinifera</i>	Moroccan Mound	TBD	1G	1-2" H X 4" W	LOW	72 SF @ 18" OC RECTANGULAR SPACING
	TOTAL LIST	##					
	TOTAL OTHER						

*QUANTITIES LISTED FOR CONVENIENCE ONLY; CONTRACTOR TO VERIFY
 **PLANTS OVER STRUCTURE OR IN PLANTERS RARELY REACH MATURE SIZE

DROUGHT TOLERANT PLANTS (PER LA CO. DROUGHT TOLERANT LIST)	
TOTAL NUMBER PLANTS	##
TOTAL NUMBER ON LA CO. DROUGHT TOLERANT LIST	##
PERCENTAGE PLANTS FROM LA CO DROUGHT TOLERANT LIST	####

TOTAL PLANTS ON LA COUNTY DROUGHT TOLERANT LIST EXCEED 75%, THEREFORE PROJECT IS IN COMPLIANCE
 ***DROUGHT TOLERANT LIST EXCEEDS 75% AFTER INCLUDING OTHER FLOOR PLANS

FURNISHINGS

- PATIO TABLE WITH UMBRELLA
- SOFA LOUNGE W/ TABLES
- COFFEE TABLE
- LARGE TABLE
- BENCH

BALIAN ARCHITECTS
 515 S. FIGUEROA ST. STE 1970
 LOS ANGELES, CA 90071
 + 1.213.377.5500
 www.balianarchitects.com

OWNER: SMOKY HOLLOW INDUSTRIES
 1601 N. SEPULVEDA BLVD SUITE 629
 MANHATTAN BEACH, CA 90266
 T: 310.616.5040 E-Mail: info@smokyhollow.com

ARCHITECT: BALIAN ARCHITECTS, INC.
 515 South Figueroa Street, Suite 1970
 Los Angeles, CA 90071
 T: 213.377.5500 E-Mail: cbw@balianarchitects.com

OWNER'S CONSULTANTS:
SURVEY: DCA CIVIL ENGINEERING GROUP
 17625 Coronado Blvd. Suite 300
 Torrance, California 90504
 www.dcae.com T: 310.327.0018 E-Mail: info@dcae.com

ARCHITECT'S CONSULTANTS:
CIVIL ENGINEER: BRANDON & JOHNSTON INC
 790 South Flower Street, Suite 1000
 Los Angeles, CA 90017
 T: 213.596.4600 E-Mail: DJohnson@brj.com

MEP&TA: SHAMM ENGINEERING CONSULT, INC
 9500 Century Avenue Suite 300
 Torrance, CA 91336
 T: 818.788.8778 E-Mail: mark@shammengineering.com

STRUCTURAL: THORNTON TOMASETTI
 107 Wilshire Blvd. Suite 4450
 Los Angeles, CA 90017
 www.ThorntonTomasetti.com Contact: Michael Cochran
 T: 1.213.259.7000 E-Mail: MCCochran@ThorntonTomasetti.com

SMOKY HOLLOW INDUSTRIES

SMOKY HOLLOW INDUSTRIES, LLC
 1601 N SEPULVEDA BLVD SUITE 629
 MANHATTAN BEACH, CA 90266
 CONTACT: MARK TELESZ
 OFFICE 310.616.5040

STANDARD WORKS PARCEL A
 1475 E. EL SEGUNDO BLVD
 EL SEGUNDO, CA 90245




NAME:	SCOTT VAN SOOY
LICENSE NUMBER:	9506
SIGNATURE DATE:	
ISSUE DATE:	18.01
PROJECT:	
TIME STAMP:	
FILE:	

SMOKY HOLLOW INDUSTRIES 2018 RIGHTS RESERVED
 THIS DOCUMENT IS THE PROPERTY OF SMOKY HOLLOW INDUSTRIES, LLC. ANY REPRODUCTION, DISTRIBUTION, OR DISSEMINATION OF THIS DOCUMENT WITHOUT THE WRITTEN PERMISSION OF SMOKY HOLLOW INDUSTRIES, LLC IS STRICTLY PROHIBITED. THE USER AGREES TO HOLD SMOKY HOLLOW INDUSTRIES, LLC HARMLESS FROM ANY AND ALL CLAIMS, DAMAGES, LOSSES, AND EXPENSES, INCLUDING ATTORNEY'S FEES, ARISING OUT OF OR IN CONNECTION WITH THE USE OF THIS DOCUMENT.

REVISIONS		
#	DATE	ISSUE
1	JULY 30, 2020	CONCEPTUAL

NOT FOR CONSTRUCTION

SHEET TITLE:
CONCEPTUAL ROOF LANDSCAPE PLAN

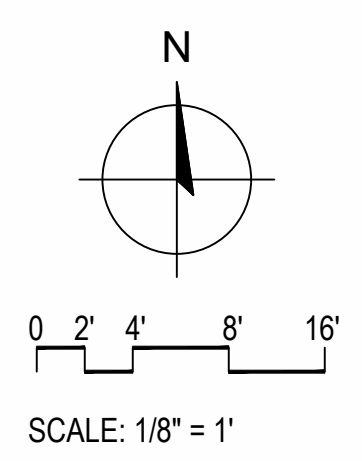

MATERIALS & FURNITURE

FURNITURE





BIKE AMENITIES





SHADE STRUCTURE



"V" STYLE BENCHES, 18" SEAT HEIGHT
RECLAIMED WOOD AND STEEL "I" BEAMS

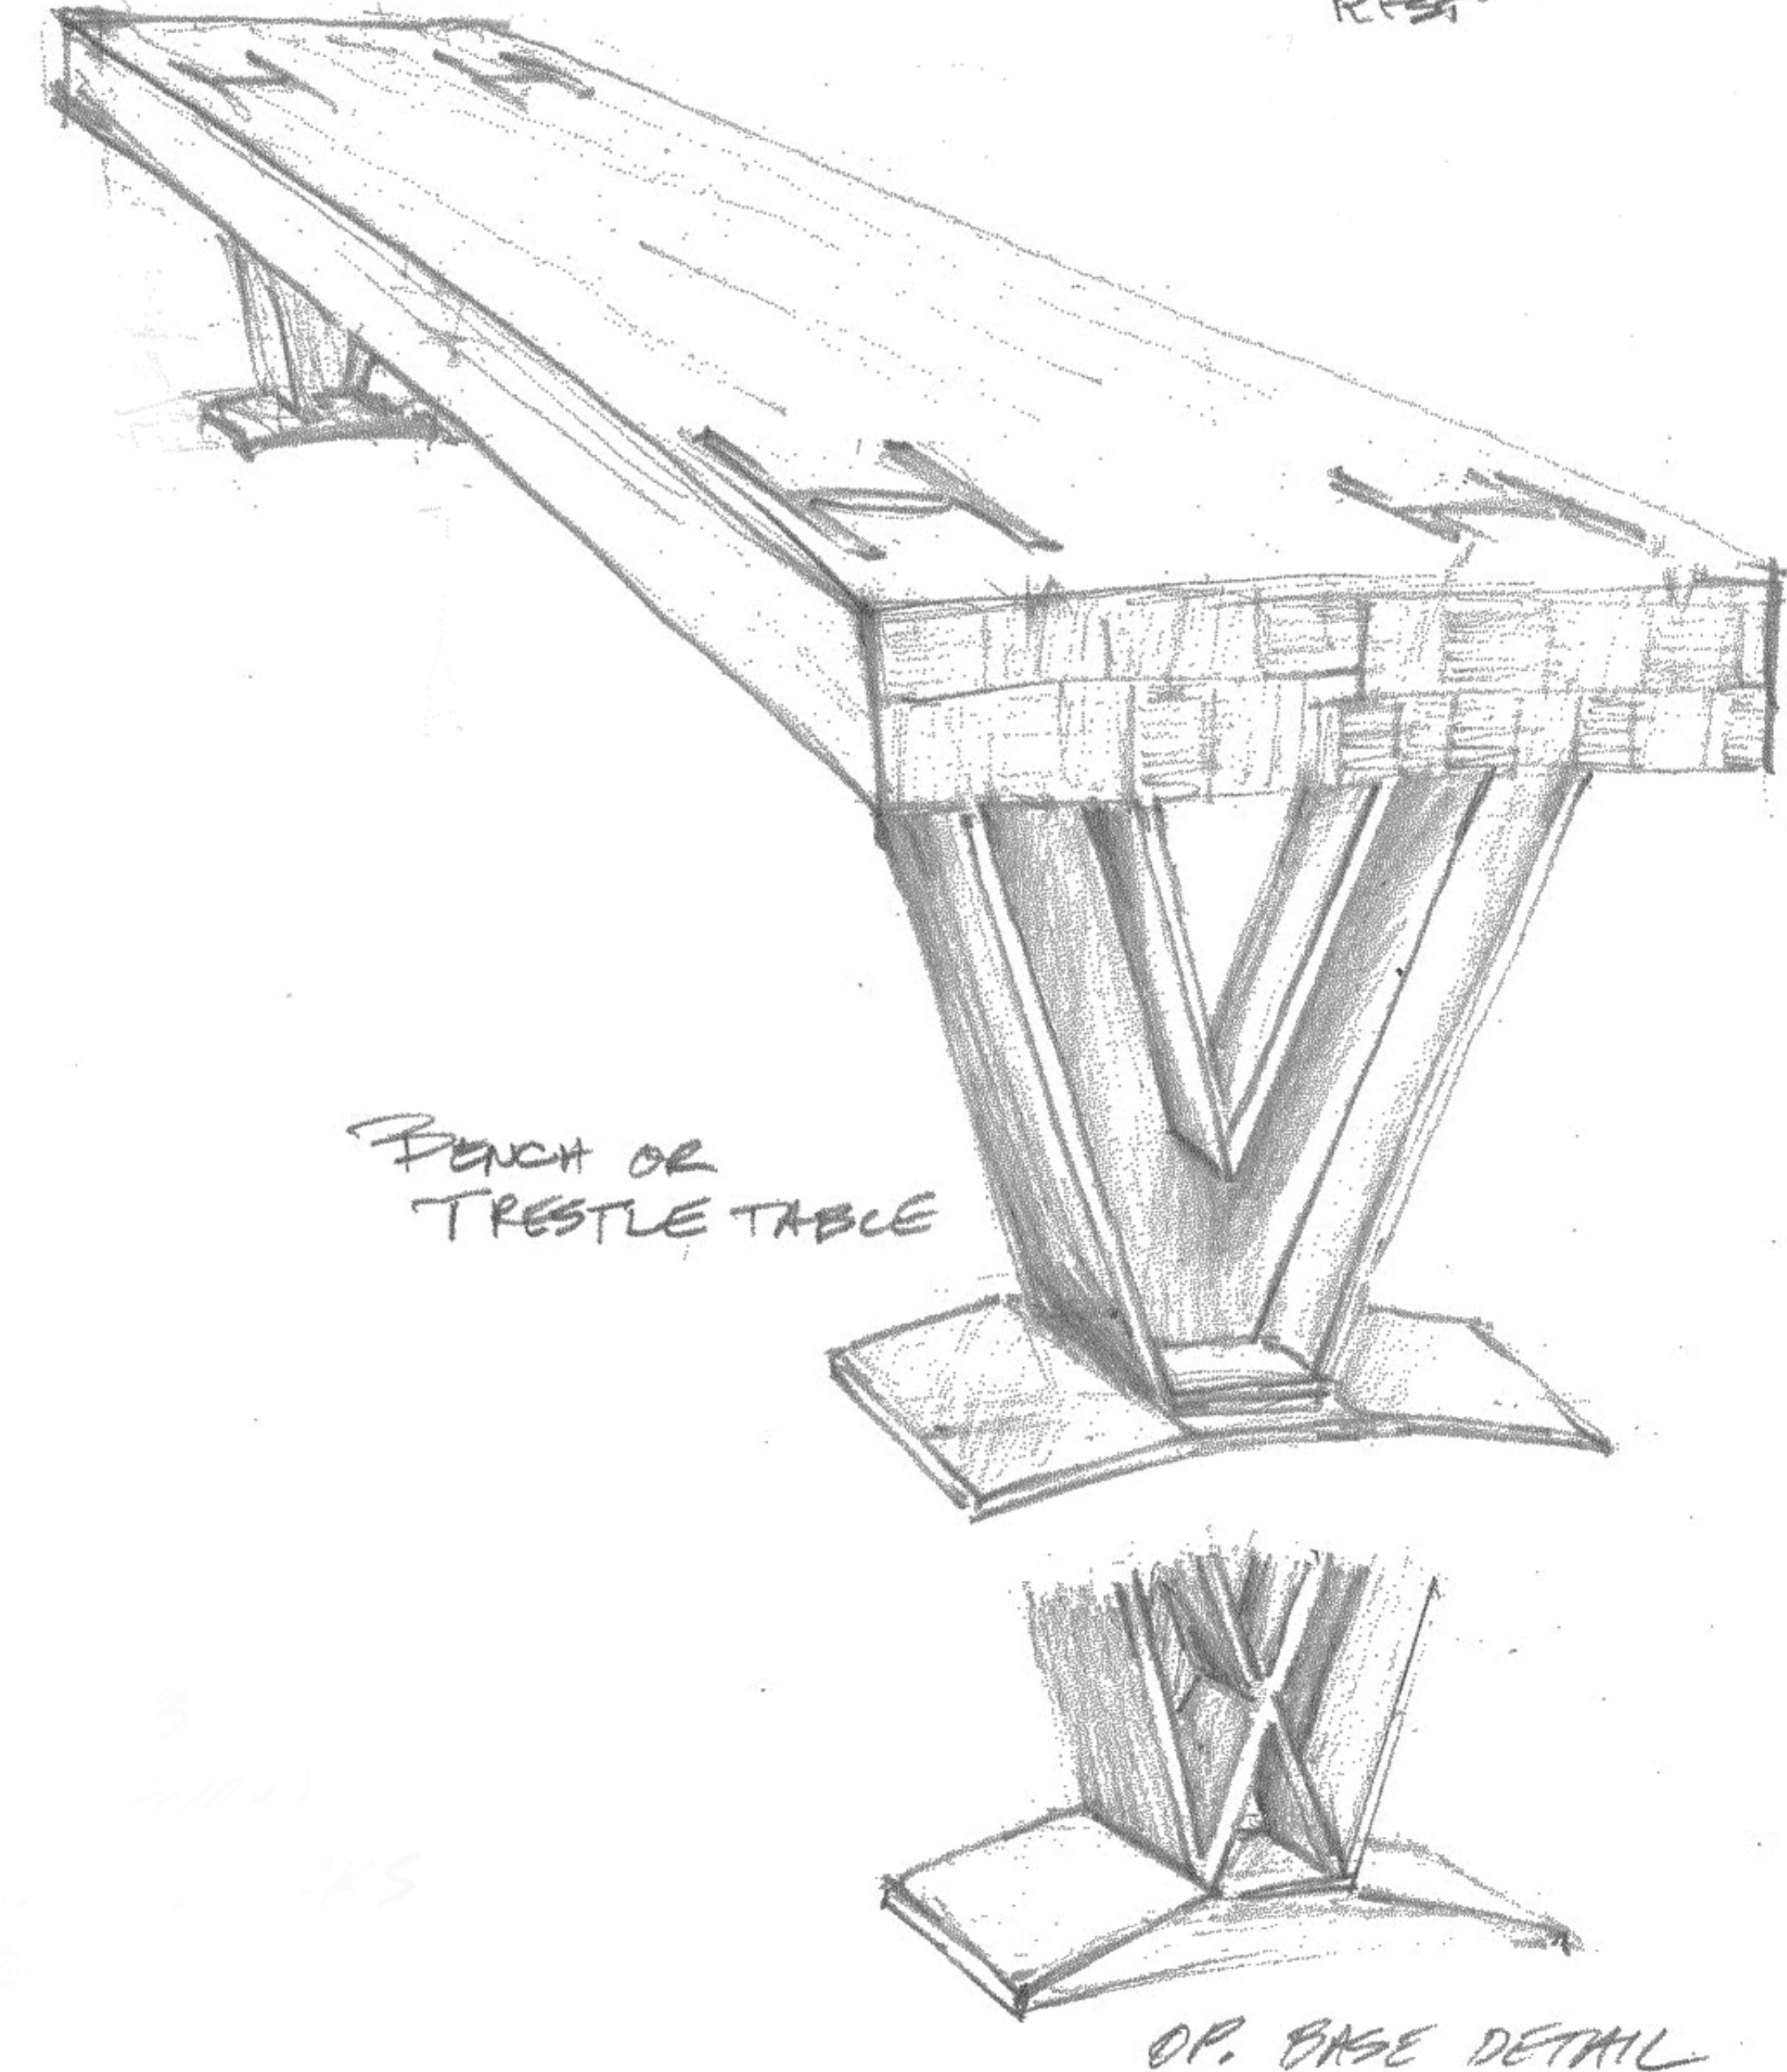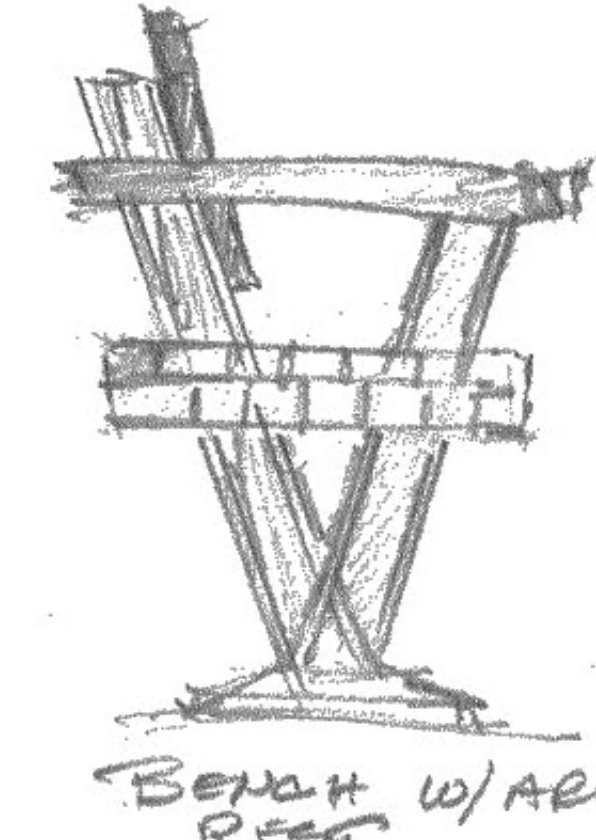

OUTLINE OF FUTURE BUILDING PARCEL A

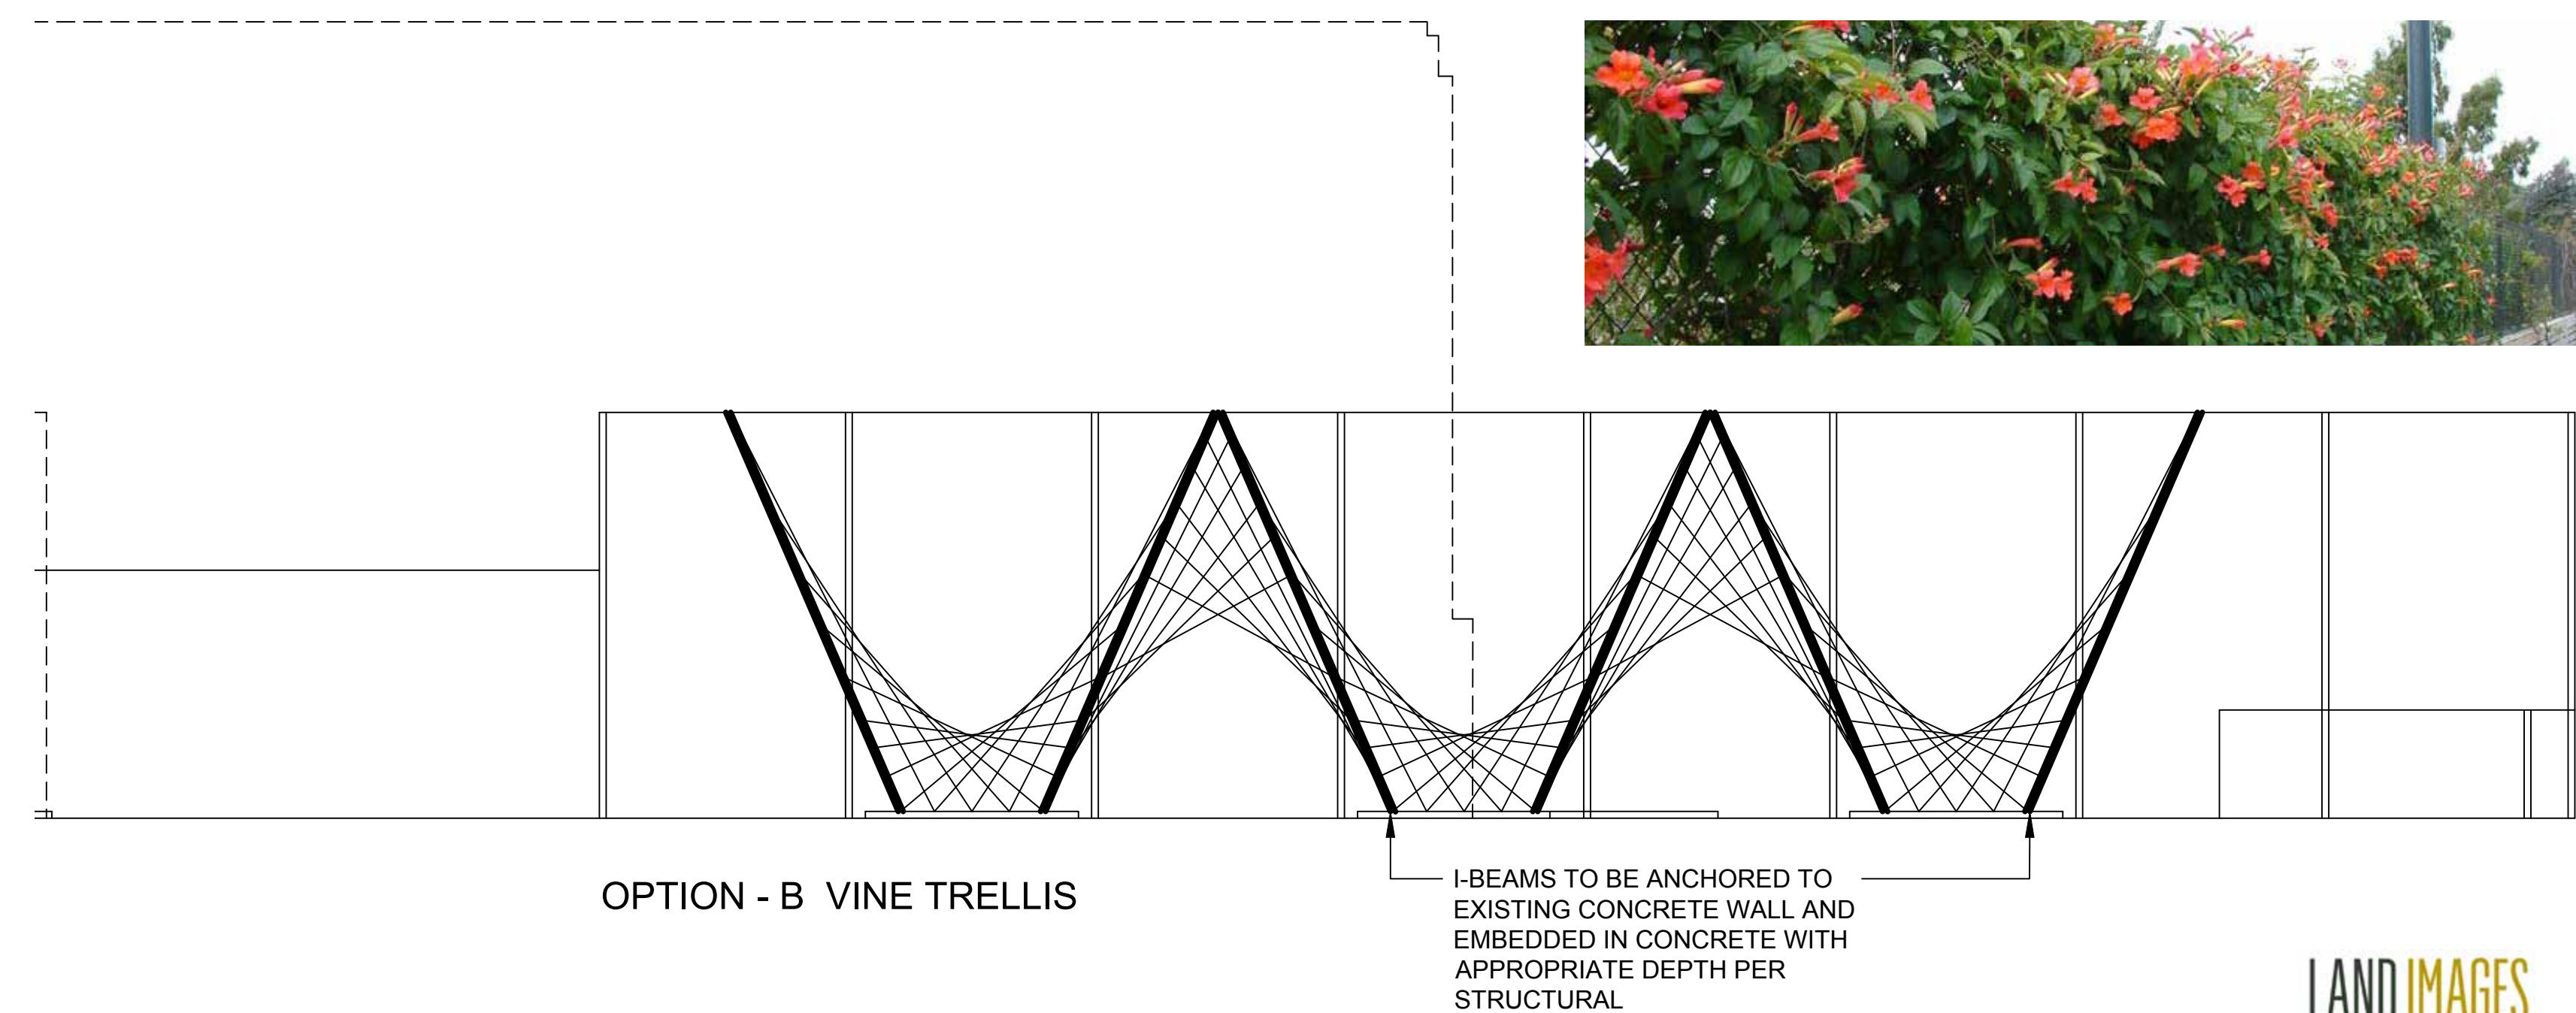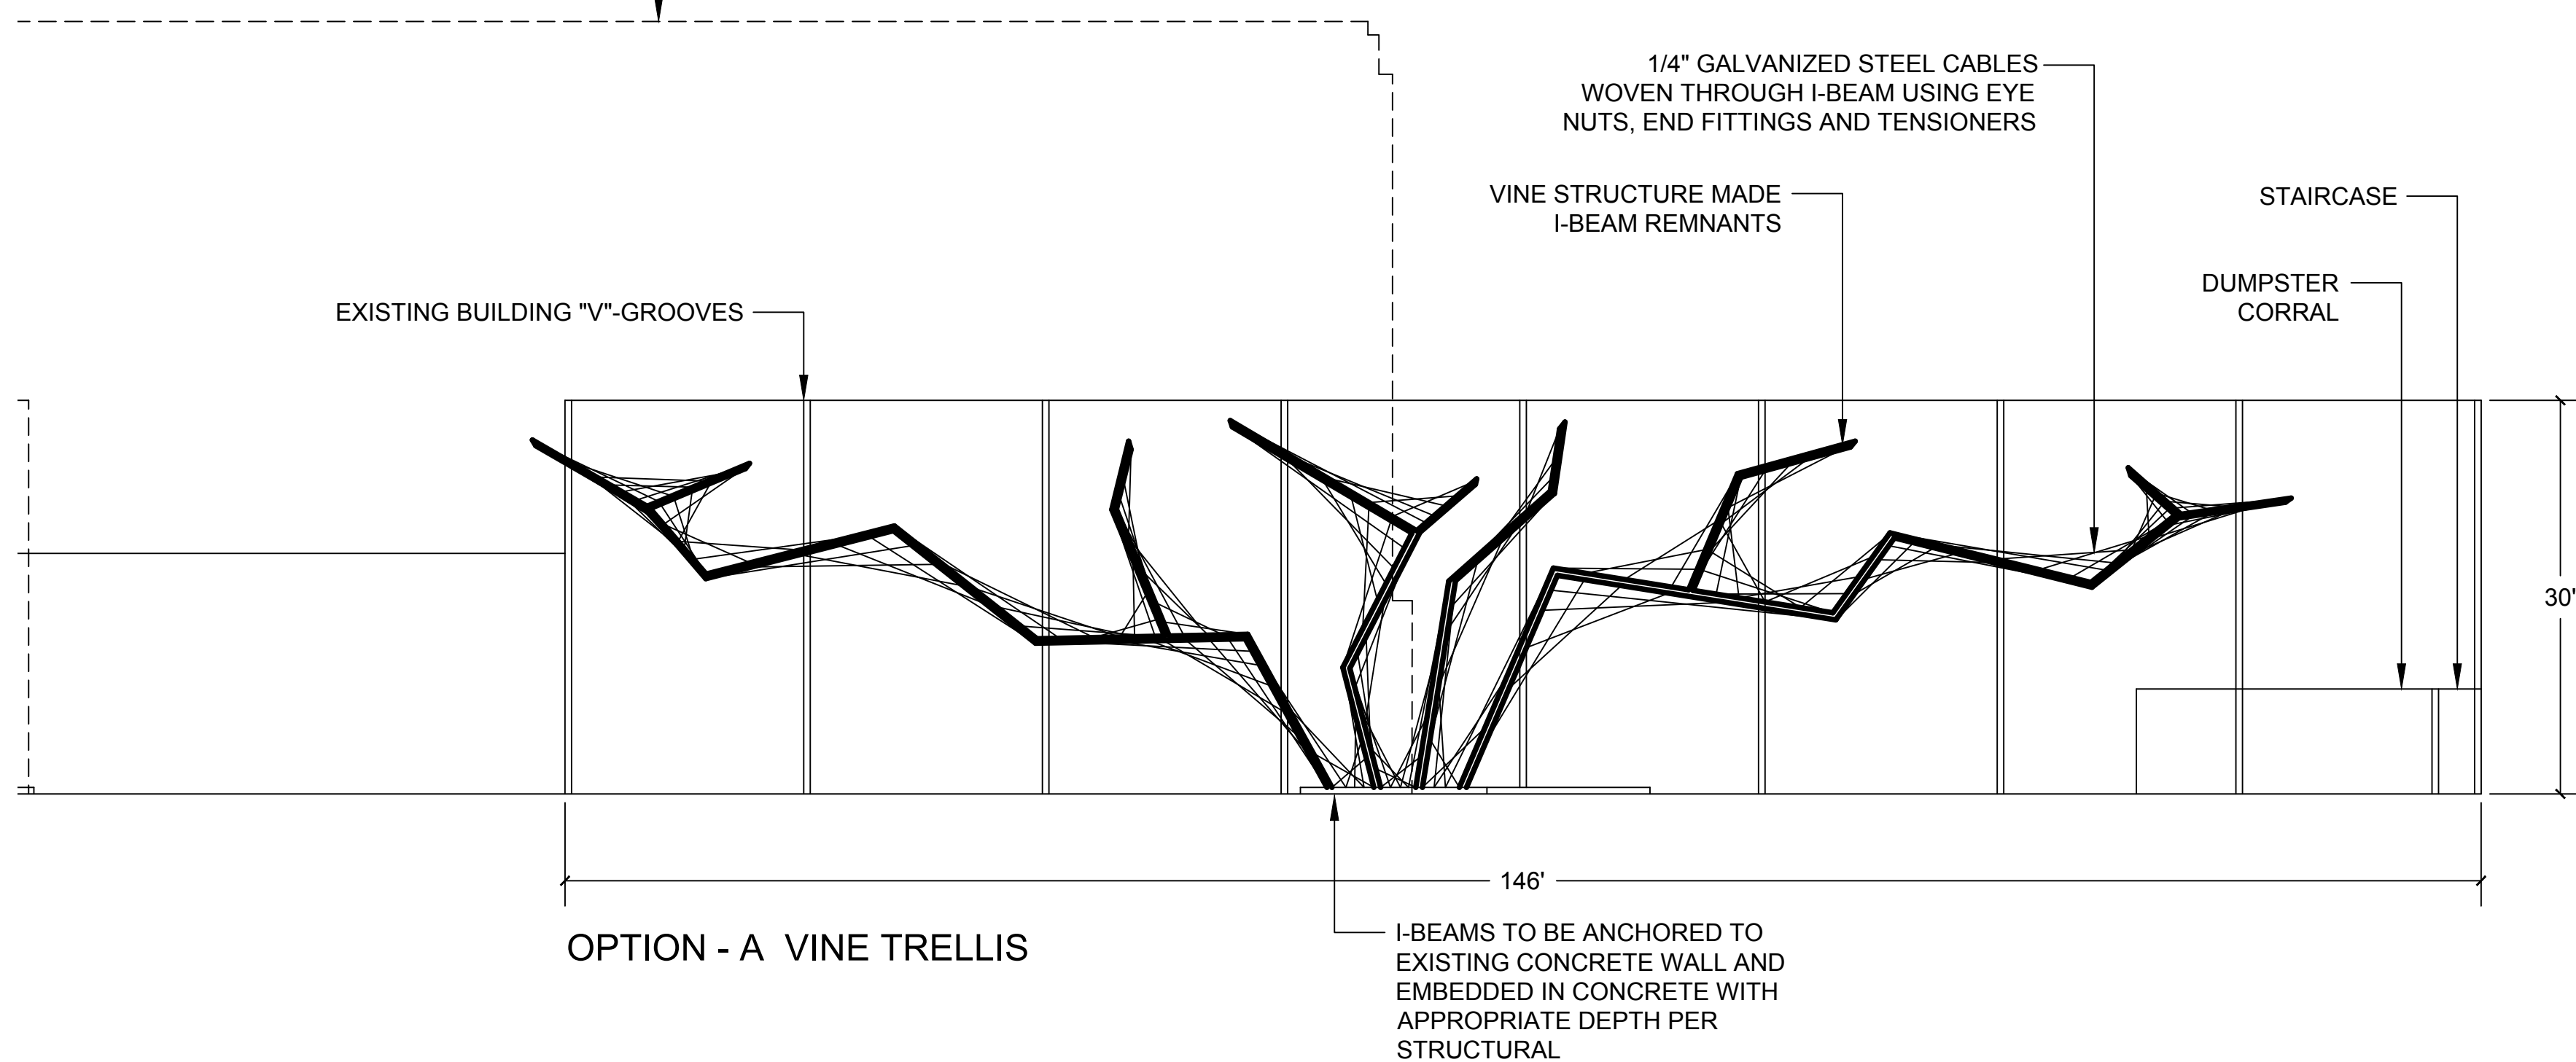

BALIAN

ARCHITECTS

515 S. FIGUEROA ST. STE 1970
LOS ANGELES, CA 90071
+ 1 213 377 5500
www.balianarchitects.com

OWNER: SMOKEY HOLLOW INDUSTRIES
1601 N. SEPULVEDA BLVD SUITE 629
MANHATTAN BEACH, CA 90266
T: 310.616.5040 E-Mail: info@smokyhollow.com

ARCHITECT: BALIAN ARCHITECTS, INC.
515 SOUTH FIGUEROA STREET SUITE 1970
LOS ANGELES, CA 90071
T: 213.377.5500 E-Mail: csw@balianarchitects.com

OWNER'S CONSULTANTS:
SURVEY: DCA CIVIL ENGINEERING GROUP
17625 CROSBY BLVD. SUITE 300
TERRACE, CALIFORNIA 90764
www.dcaeng.com T: 310.327.0018 E-Mail: info@dcaeng.com

ARCHITECT'S CONSULTANTS:
CIVIL ENGINEER: BRANDOW & JOHNSTON INC.
750 SOUTH FRANKLIN STREET SUITE 1000
LOS ANGELES, CA 90017
T: 213.596.4600 E-Mail: DJohnson@bja.com

MEP&E: SHAMIM ENGINEERING CONSULT, INC.
9500 CRENSHAW SUITE 300
TERRACE, CA 91366
T: 818.788.8778 E-Mail: mark@shamimeng.com

STRUCTURAL: THORNTON TOMASETTI
107 WILSHIRE BLVD SUITE 4400
LOS ANGELES, CA 90024
www.thorntontomasetti.com Contact: Michael Cochran
T: 1213.250.7000 E-Mail: MJCochran@ThorntonTomasetti.com



SMOKEY HOLLOW INDUSTRIES, LLC
1601 N SEPULVEDA BLVD SUITE 629
MANHATTAN BEACH, CA 90266
CONTACT: MARK TELESZ
OFFICE 310.616.5040

STANDARD WORKS
PARCEL A
1475 E. EL SEGUNDO BLVD
EL SEGUNDO, CA 90245



NAME:	SCOTT VAN SOOY
LICENSE NUMBER:	5006
SIGNATURE DATE:	
ISSUE DATE:	
PRICE:	18,011
TIME STAMP:	
FILE:	

THIS DOCUMENT IS THE PROPERTY OF PROFESSIONAL SERVICE AND IS NOT TO BE REPRODUCED OR TRANSMITTED IN ANY FORM OR BY ANY MEANS, ELECTRONIC OR MECHANICAL, INCLUDING PHOTOCOPYING, RECORDING, OR BY ANY INFORMATION STORAGE AND RETRIEVAL SYSTEM, WITHOUT THE WRITTEN PERMISSION OF THE ARCHITECT. THE ARCHITECT'S LIABILITY IS LIMITED TO THE DESIGN AND CONSTRUCTION OF THE PROJECT ONLY. THE ARCHITECT IS NOT RESPONSIBLE FOR THE DESIGN OR CONSTRUCTION OF ANY OTHER WORK OR PROJECT. THE ARCHITECT'S LIABILITY IS LIMITED TO THE DESIGN AND CONSTRUCTION OF THE PROJECT ONLY. THE ARCHITECT IS NOT RESPONSIBLE FOR THE DESIGN OR CONSTRUCTION OF ANY OTHER WORK OR PROJECT.

THESE DOCUMENTS ARE INTENDED FOR THE SOLE BENEFIT OF THE OWNER AND ARE NOT TO BE USED FOR ANY OTHER PURPOSES.

#	DATE	ISSUE
1	JULY 26, 2020	CONCEPTUAL

NOT FOR CONSTRUCTION

SHEET TITLE:

MATERIALS & FURNITURE

IF THIS SHEET IS NOT 37"X47" IT IS A REDUCED PRINT

SHEET NO:

L100

© 2019 BALIAN ARCHITECTS, INC.



1ST FLOOR PLANTING PALETTE



Snow in Summer
Melaleuca linariifolia



Podocarpus elongatus 'Monmal'
Icee Blue



Hesperaloe 'Brakelights'
Brakelights Red Yucca



Leucadendron 'Jester'
Jester Conebush



Campsis radicans 'Monbal'
Balboa Sunset, Trumpet Vine



Wisteria siensis 'Cooke's Purple'
Purple Chinese Wisteria



Rosmarinus officinalis 'Huntington Carpet'
Huntington Carpet Rosemary



Asparagus densiflorus 'Nana'
Dwarf Asparagus Fern



Westringia fruticosa 'Mundi'
Low Coast Rosemary



Yucca rigida
Blue Yucca

BALIAN

ARCHITECTS

515 S. FIGUEROA ST. STE 1970
LOS ANGELES, CA 90071
+ 1.213.377.5500
www.balianarchitects.com

OWNER: SMOKEY HOLLOW INDUSTRIES
1601 N. SEPULVEDA BLVD SUITE 629
MANHATTAN BEACH, CA 90266
T: 310.616.5040 E-Mail: mtelesz@smokyhollow.com

ARCHITECT: BALIAN ARCHITECTS, INC.
515 South Figueroa Street, Suite 1970
Los Angeles, CA 90071
Contact: David Baker
T: 213.377.5500 E-Mail: david@balianarchitects.com

OWNER'S CONSULTANTS:

SURVEY: DCA CIVIL ENGINEERING GROUP
17629 Cranshaw Blvd. Suite 300
Torrance, California 90504
www.dcae.com E-Mail: dcae@dcacivil.com

ARCHITECT'S CONSULTANTS:

CIVIL ENGINEER: BRANDOW & JOHNSTON INC.
790 South Flower Street, Suite 1000
Los Angeles, CA 90017
T: 213.596.4600 E-Mail: DJohnston@bjinc.com

MEP&TA: SHAMM ENGINEERING CONSULT., INC.
9500 Century Avenue, Suite 300
Torrance, CA 90503
T: 818.788.8778 E-Mail: sham@shammeng.com

STRUCTURAL: THORNTON TOMASETTI
707 Wilshire Blvd. Suite 4450
Los Angeles, CA 90047
www.ThorntonTomasetti.com Contact: Michael Cochran
T: 1.213.259.7000 E-Mail: mcochran@thornton-tomasetti.com



SMOKEY HOLLOW INDUSTRIES, LLC
1601 N SEPULVEDA BLVD SUITE 629
MANHATTAN BEACH, CA 90266
CONTACT: MARK TELESZ
OFFICE 310.616.5040

STANDARD WORKS
PARCEL A
1475 E. EL SEGUNDO BLVD
EL SEGUNDO, CA 90245



NAME: SCOTT VAN SOOY
LICENSE NUMBER: 5006
SIGNATURE DATE: _____
ISSUE DATE: _____
PROJECT: 18.011
TIME STAMP: _____
FILE: _____

THIS DOCUMENT IS THE PROPERTY OF PROFESSIONAL SERVICE AND IS NOT TO BE REPRODUCED OR TRANSMITTED IN ANY FORM OR BY ANY MEANS, ELECTRONIC OR MECHANICAL, INCLUDING PHOTOCOPYING, RECORDING, OR BY ANY INFORMATION STORAGE AND RETRIEVAL SYSTEM, WITHOUT THE WRITTEN PERMISSION OF PROFESSIONAL SERVICE. THE USER AGREES TO HOLD PROFESSIONAL SERVICE AND ITS EMPLOYEES, AGENTS, AND SUBCONTRACTORS HARMLESS FROM AND AGAINST ALL CLAIMS, DAMAGES, LOSSES, AND EXPENSES, INCLUDING REASONABLE ATTORNEY'S FEES, ARISING OUT OF OR IN CONNECTION WITH THE USE OF THIS DOCUMENT.

REVISIONS

#	DATE	ISSUE
1	JULY 30, 2020	CONCEPTUAL

NOT FOR CONSTRUCTION

SHEET TITLE:
**1ST FLOOR
PLANTING PALETTE**

IF THIS SHEET IS NOT 30"x42" IT IS A REDUCED PRINT
SHEET NO:
L210
© 2019 BALIAN ARCHITECTS, INC.



ROOF PLANTING PALETTE



STEEL PLANTERS




PEDESTAL PAVING SYSTEM



SHADE STRUCTURE



Arbutus unedo 'Compacta'
Dwarf Strawberry Tree

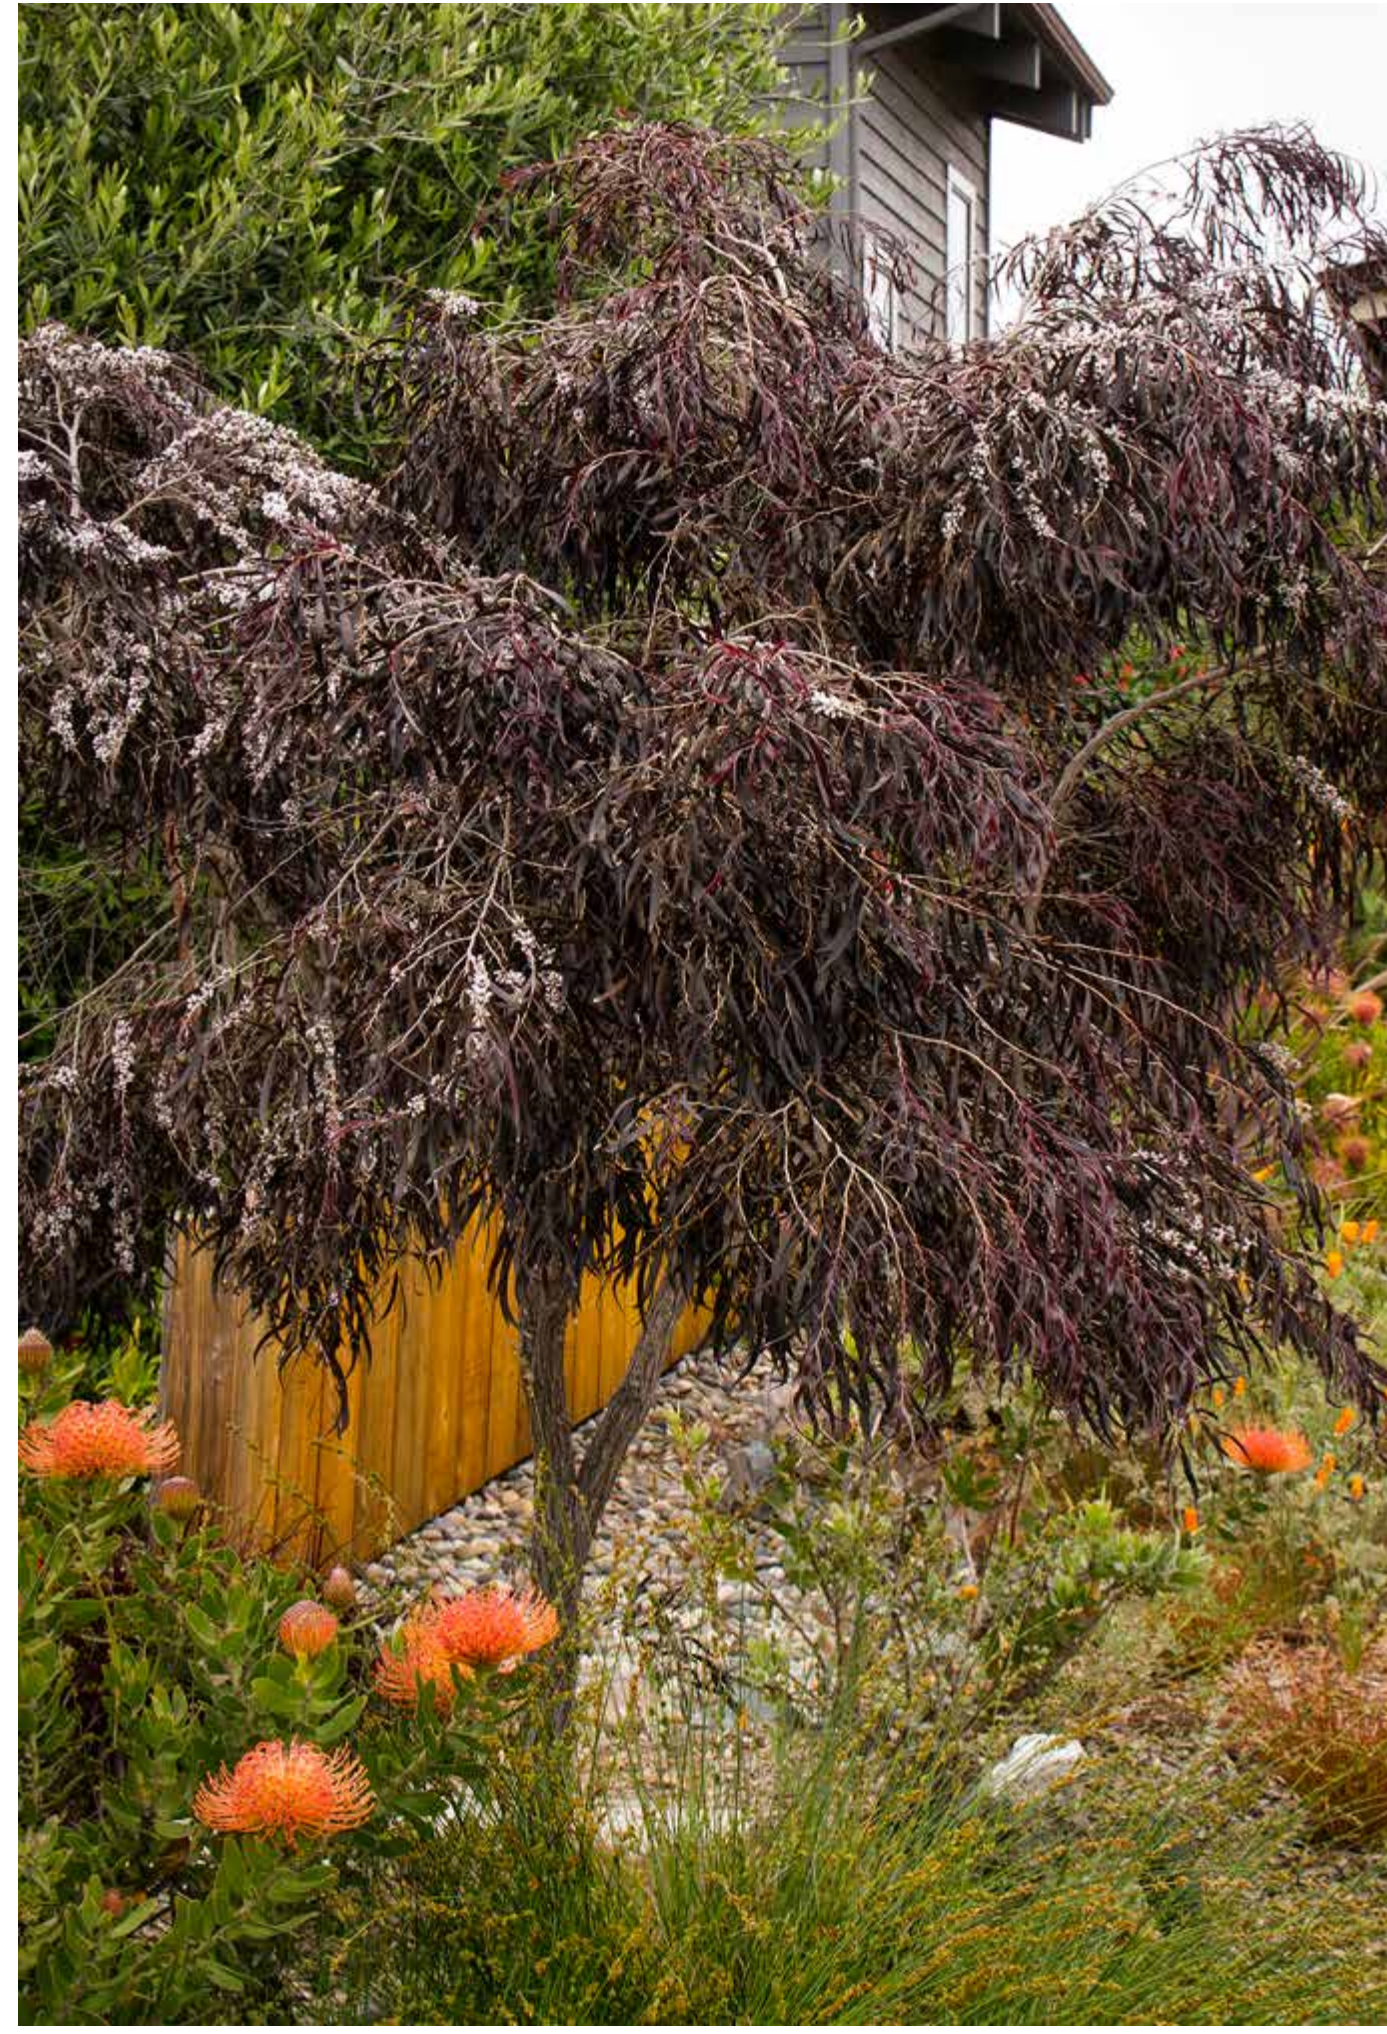

Agonis flexuosa 'After Dark'
After Dark Peppermint Willow



Senecio serpens
Blue Chalksticks



Rosmarinus officinalis 'Huntington Carpet'
Huntington Carpet Rosemary



Pedilathus cymbiferus
Mini Lady Slippers



Euphorbia hypericifolia 'Breathless'
Breathless Euphorbia



Asparagus densiflorus 'Nana'
Dwarf Asparagus Fern



Sedum nussbaumerianum
Orange Delight



A. Euphorbia rigida (Upright Myrtle)



B. Euphorbia Resinifera
Moroccan Mound



Calandrina spectabilis
Rock Purslane



Delosperma 'P0015'
Fire Spinner, Ice Plant

BALIAN

ARCHITECTS

515 S. FIGUEROA ST. STE 1970
LOS ANGELES, CA 90071
+ 1.213.377.5500
www.balianarchitects.com

OWNER: SMOKY HOLLOW INDUSTRIES
1601 N. SEPULVEDA BLVD SUITE 629
MANHATTAN BEACH, CA 90266

CONTACT: MARK TELESZ
T: 310.616.5040
E-MAIL: mtelesz@smokyhollow.com

ARCHITECT: BALIAN ARCHITECTS, INC.
515 SOUTH FIGUEROA STREET, SUITE 1970
LOS ANGELES, CA 90071
CONTACT: DREW BAKER
T: 213.377.5500
E-MAIL: dbaker@balianarchitects.com

OWNER'S CONSULTANTS:
SURVEY: DCA CIVIL ENGINEERING GROUP
17628 CANTON RD. SUITE 300
TAYLOR, CALIFORNIA 90564
CONTACT: E-MAIL:

ARCHITECT'S CONSULTANTS:
CIVIL ENGINEER: BRANDOW & JOHNSTON INC.
790 SOUTH FINESTREET SUITE 1000
LOS ANGELES, CA 90017
CONTACT: DORIS MONTANO
T: 213.596.4600
E-MAIL: Dmontano@brj.com


MEP&T2: SHAMIM ENGINEERING CONSULT., INC.
9500 CENTER AVENUE SUITE 300
TAYLOR, CA 91336
CONTACT: MARK SHAMIM
T: 818.788.8778
E-MAIL: mark@shamimengineering.com

STRUCTURAL: THORNTON TOMASETTI
707 WILSHIRE BLVD SUITE 4450
WEST HOLLYWOOD, CA 90401
CONTACT: MICHAEL COCHRAN
T: 1.213.239.7000
E-MAIL: mcochran@thorntontomasetti.com



SMOKY HOLLOW INDUSTRIES, LLC
1601 N SEPULVEDA BLVD SUITE 629
MANHATTAN BEACH, CA 90266
CONTACT: MARK TELESZ
OFFICE 310.616.5040

STANDARD WORKS
PARCEL A
1475 E. EL SEGUNDO BLVD
EL SEGUNDO, CA 90245

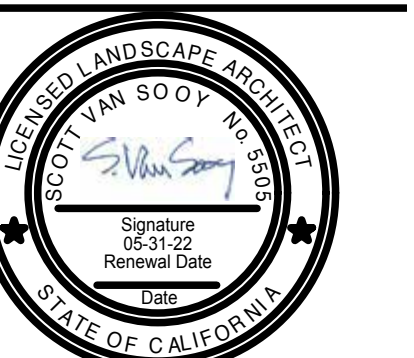

NAME: SCOTT VAN SOOY
LICENSE NUMBER: 5006
SIGNATURE DATE:

ISSUE DATE: 18.011
PRICE:
TIME STAMP:
FILE:

THIS DOCUMENT IS THE PROPERTY OF PROFESSIONAL SERVICE AND IS TO BE USED ONLY FOR THE PROJECT AND SITE SPECIFICALLY IDENTIFIED HEREIN. ANY REPRODUCTION OR DISTRIBUTION OF THIS DOCUMENT WITHOUT THE WRITTEN CONSENT OF PROFESSIONAL SERVICE IS STRICTLY PROHIBITED. THE USER OF THIS DOCUMENT AGREES TO HOLD PROFESSIONAL SERVICE HARMLESS FROM AND AGAINST ALL CLAIMS, DAMAGES, LOSSES AND EXPENSES, INCLUDING ATTORNEY'S FEES, ARISING OUT OF OR RESULTING FROM THE USE OF THIS DOCUMENT.

REVISIONS
DATE ISSUE
1 JULY 20 2020 CONCEPTUAL

NOT FOR CONSTRUCTION

SHEET TITLE:
ROOF
PLANTING PALETTE

IF THIS SHEET IS NOT 36"x42" IT IS A REDUCED PRINT

SHEET NO. L240

© 2019 BALIAN ARCHITECTS, INC.

